
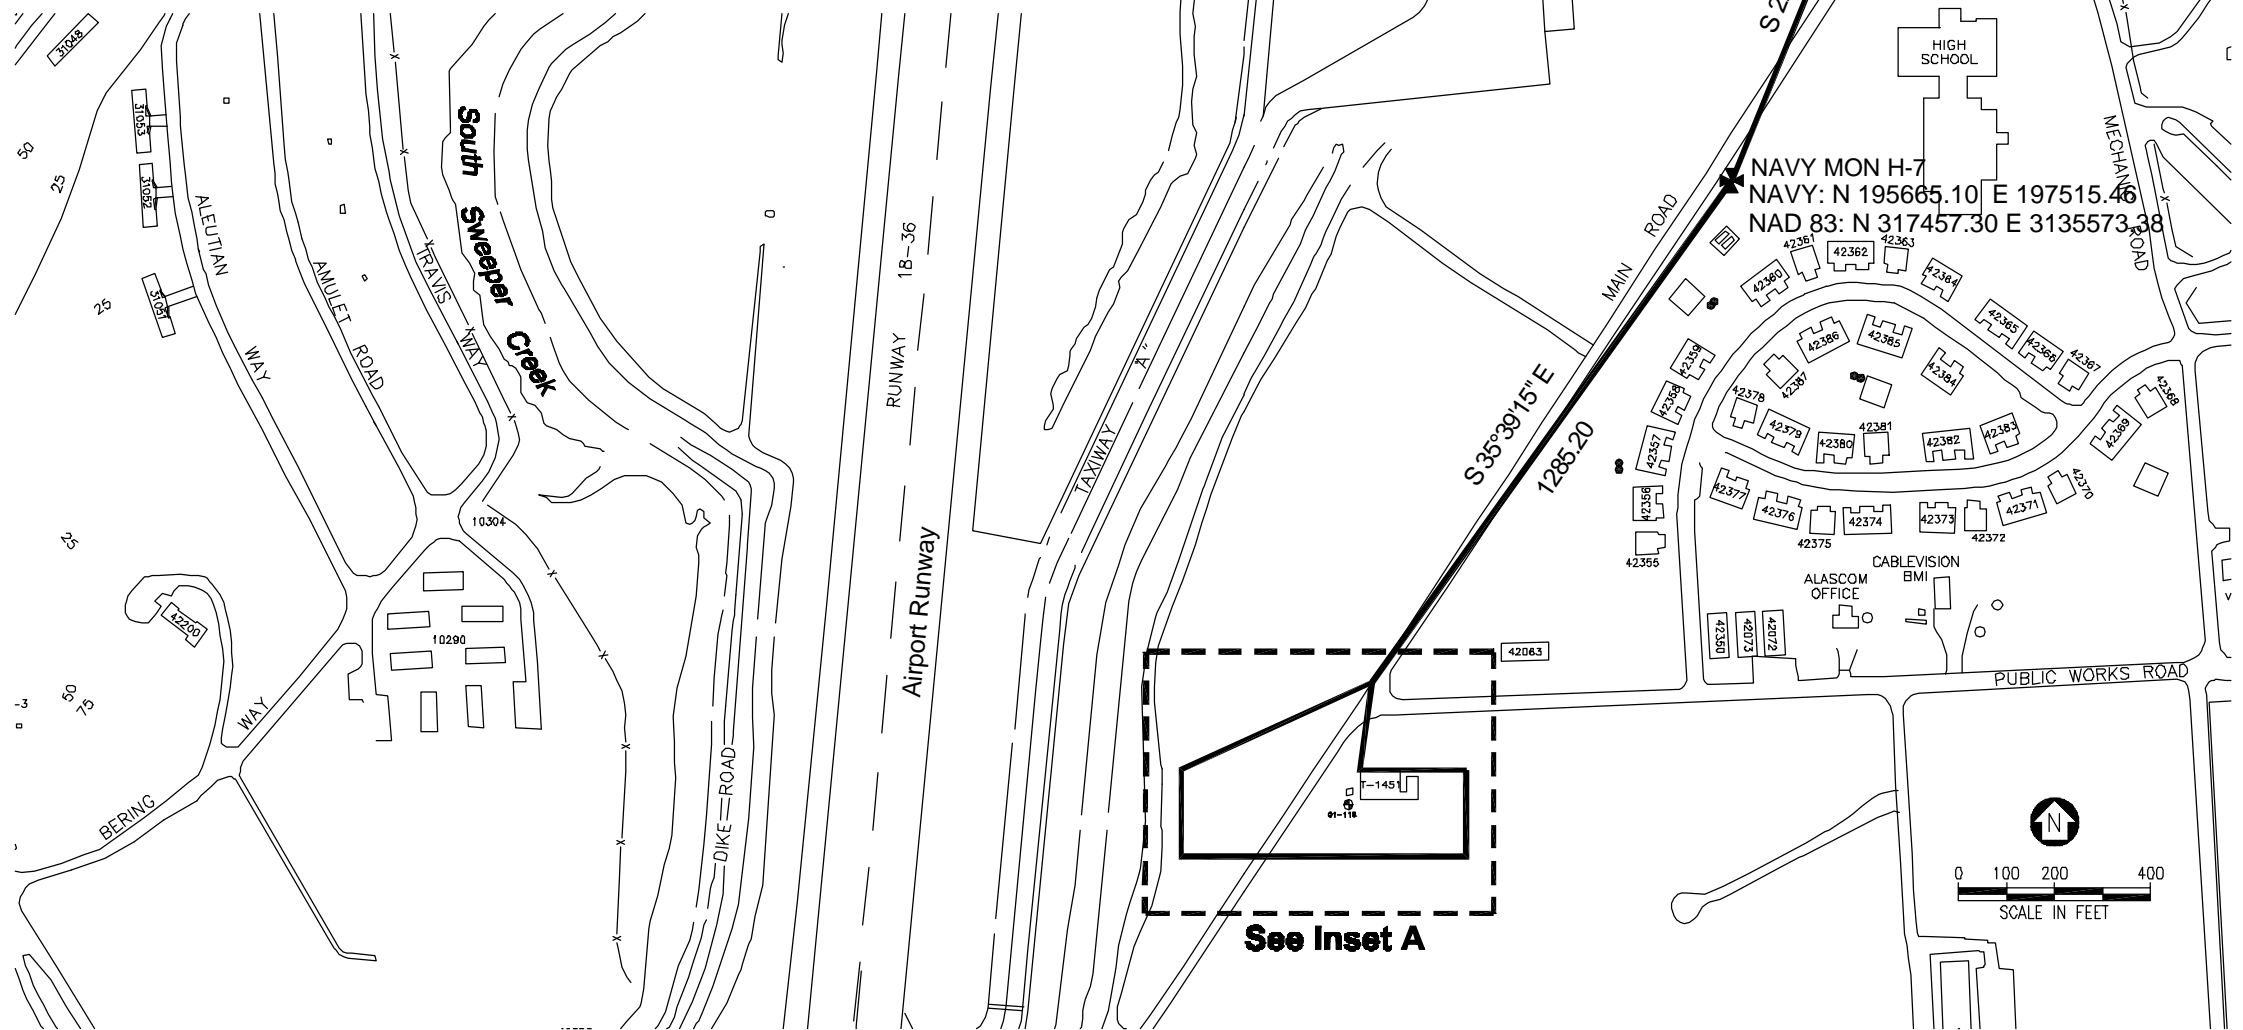


INSET A LEGEND

Estimated Extent of Petroleum Hydrocarbon Exceedances in Soil

Inset A Note:
Soil analytical data collected from depths of 15 feet or less were compared to the Alaska DEC 18 AAC 75 Method Two soil cleanup criteria for over-40-inch rainfall.

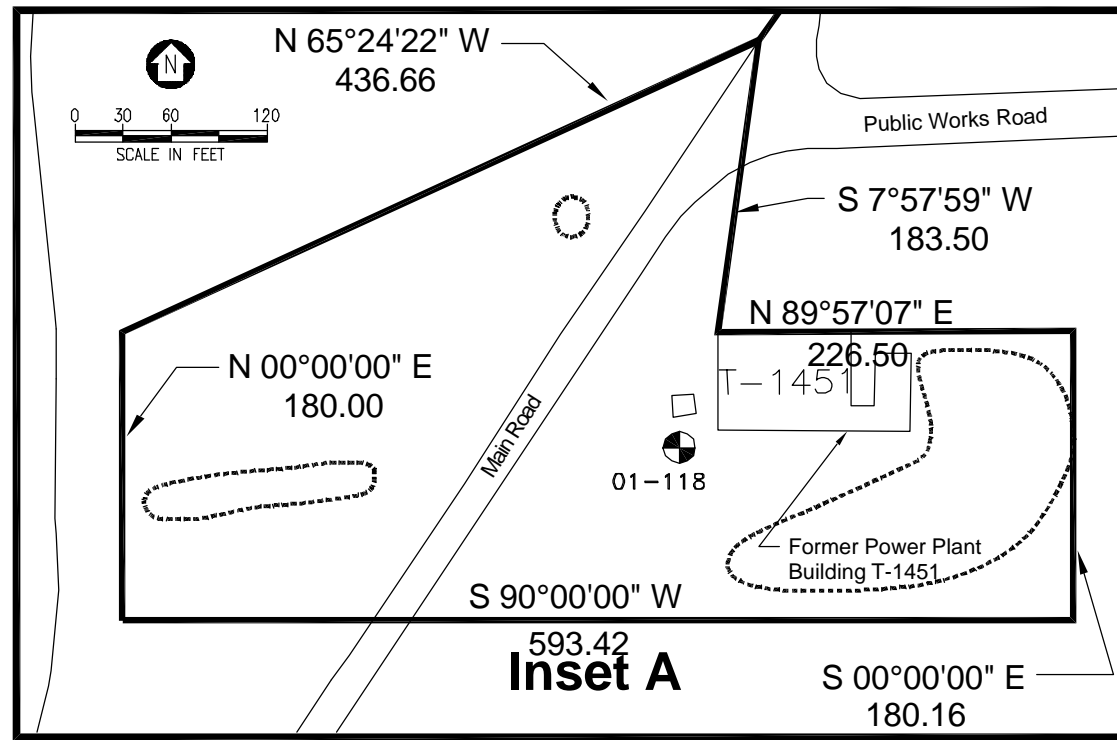

FORMER POWER PLANT BUILDING T-1451 DESCRIPTION

Coordinates and bearings for this site were generated from URS CAD coverages modified in 2000. This site was not field surveyed.

U.S. NAVY

Delivery Order 011
Adak Island, AK

Scale as Shown

**Former Power Plant
Building T-1451**