


Site Vicinity

INSET A LEGEND

Estimated Extent of Petroleum Hydrocarbon Exceedances in Soil


Inset A Note:
Soil analytical data collected from depths of 15 feet or less were compared to the Alaska DEC 18 AAC 75 Method Two soil cleanup criteria for over-40-inch rainfall.

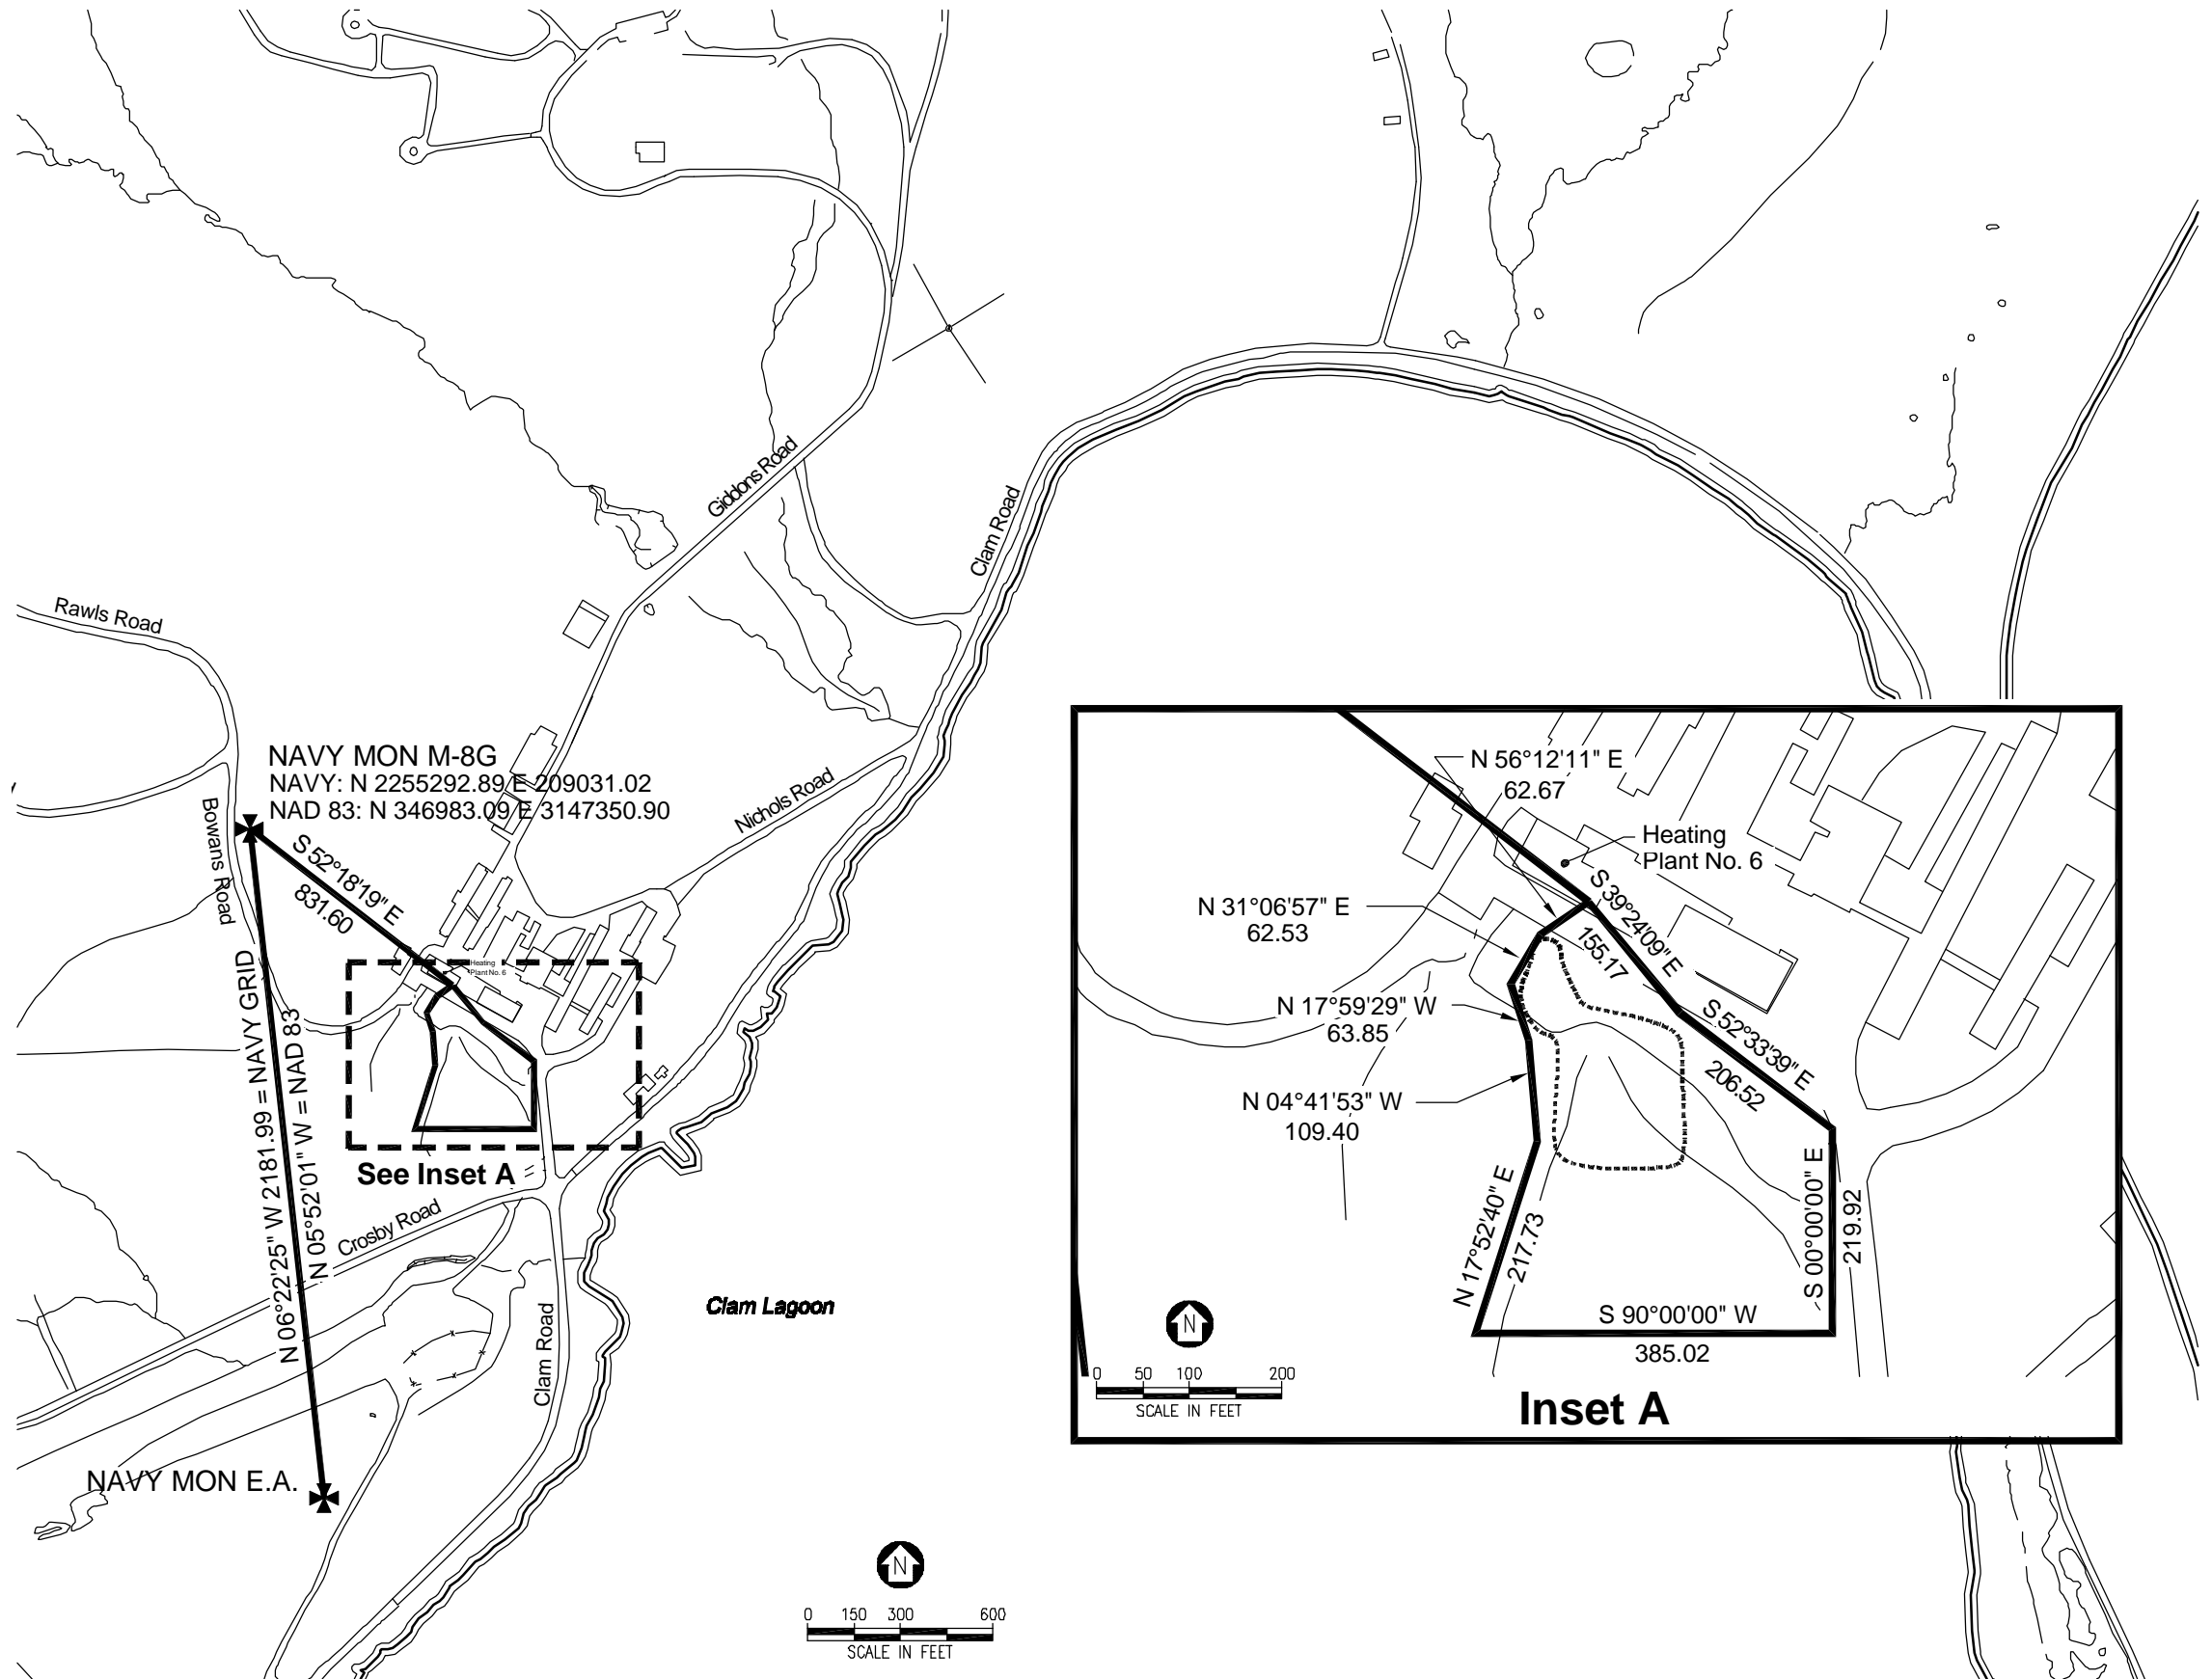

NAVY MON M-8G
NAVY: N 2255292.89 E 209031.02
NAD 83: N 346983.09 E 3147350.90

See Inset A

NAVY MON E.A.

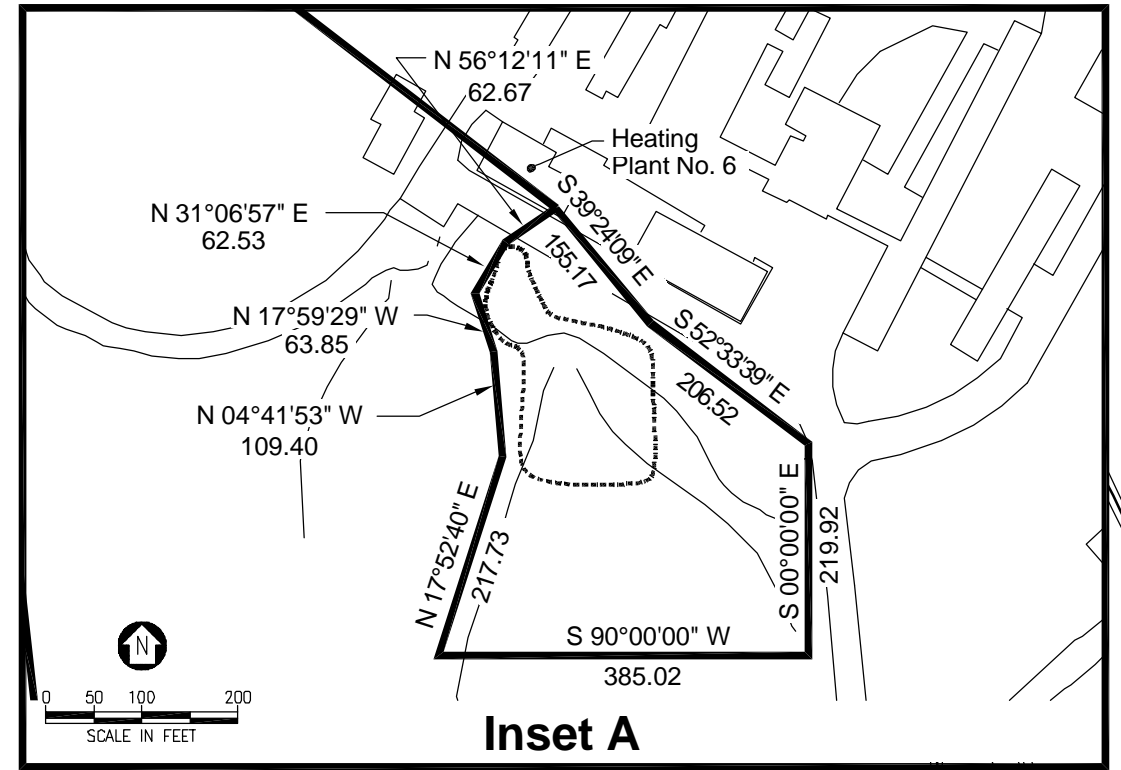

Inset A

SWMU 58 and SA 73 DESCRIPTION

Coordinates and bearings for this site were generated from URS CAD coverages modified in 2000. This site was not field surveyed.

U.S. NAVY	Delivery Order 011 Adak Island, AK	Scale as Shown	SWMU 58 and SA 73, Heating Plant No. 6
------------------	---------------------------------------	----------------	---