
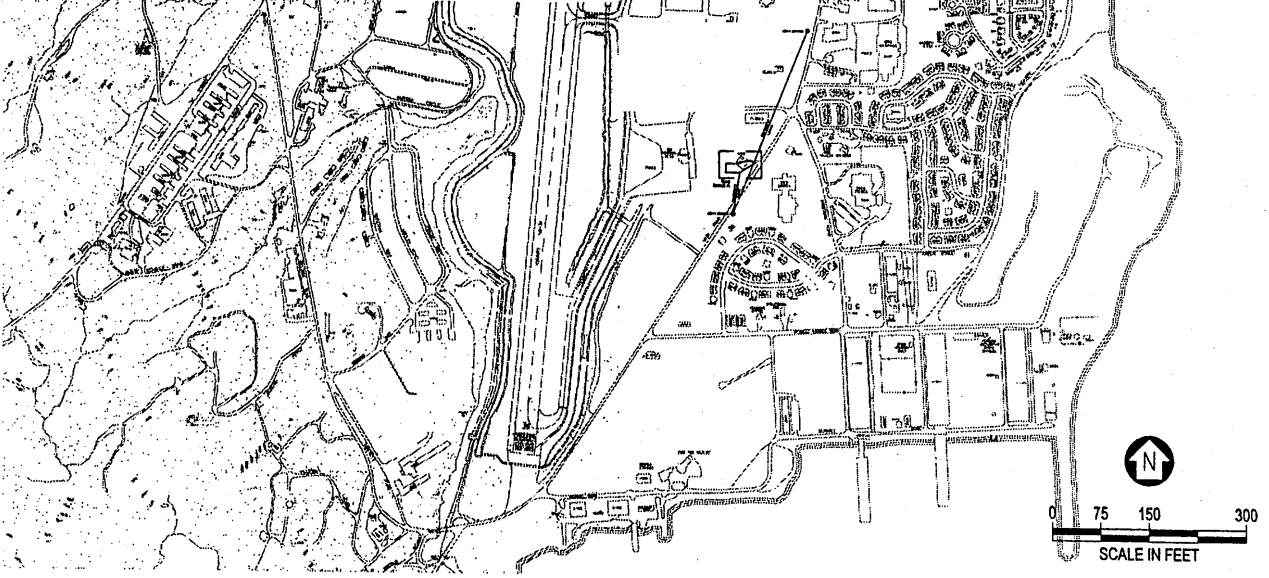
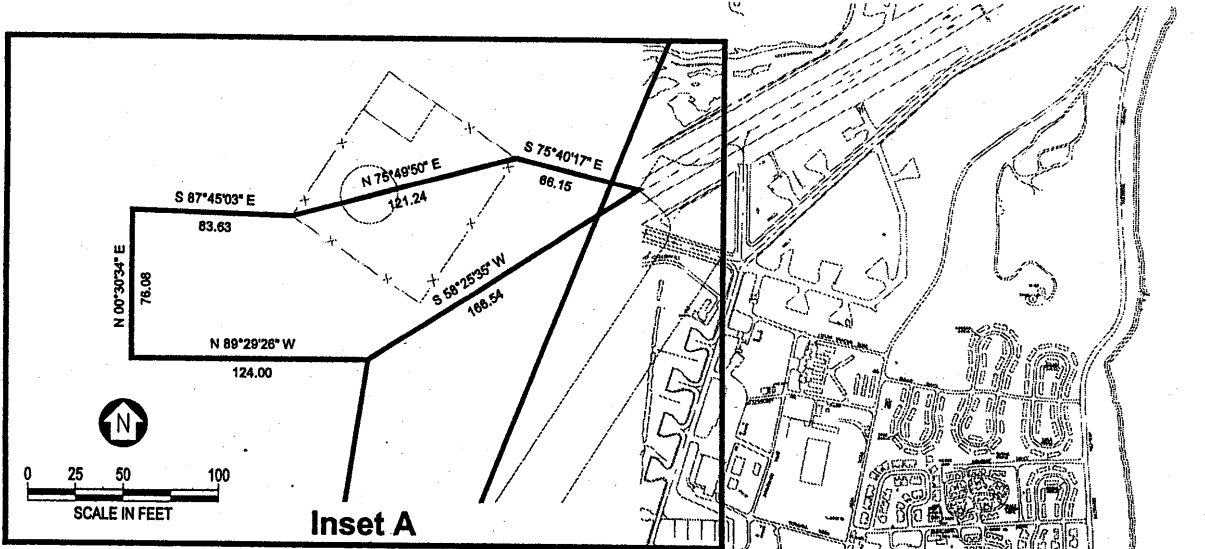


Scale as Shown

**Runway 5-23
Avgas Valve Pit**



Exhibit C
EQUITABLE SERVITUDE, EASEMENT,
AND RIGHT OF ENTRY LANGUAGE
Page C-21

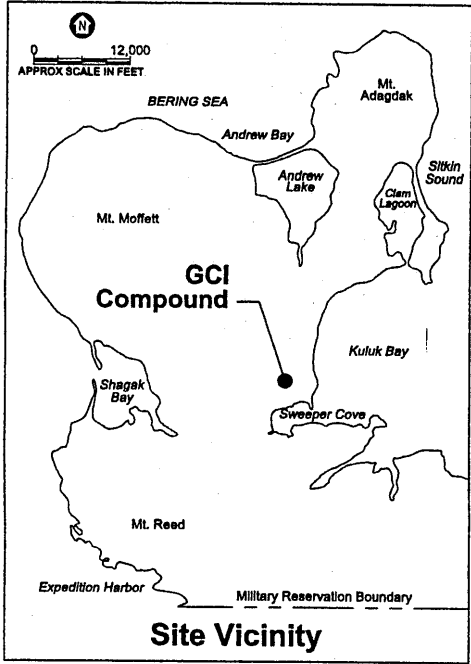

Scale as Shown

**GCI Compound,
UST GCI-1**




Exhibit C
EQUITABLE SERVITUDE, EASEMENT,
AND RIGHT OF ENTRY LANGUAGE
Page C-22

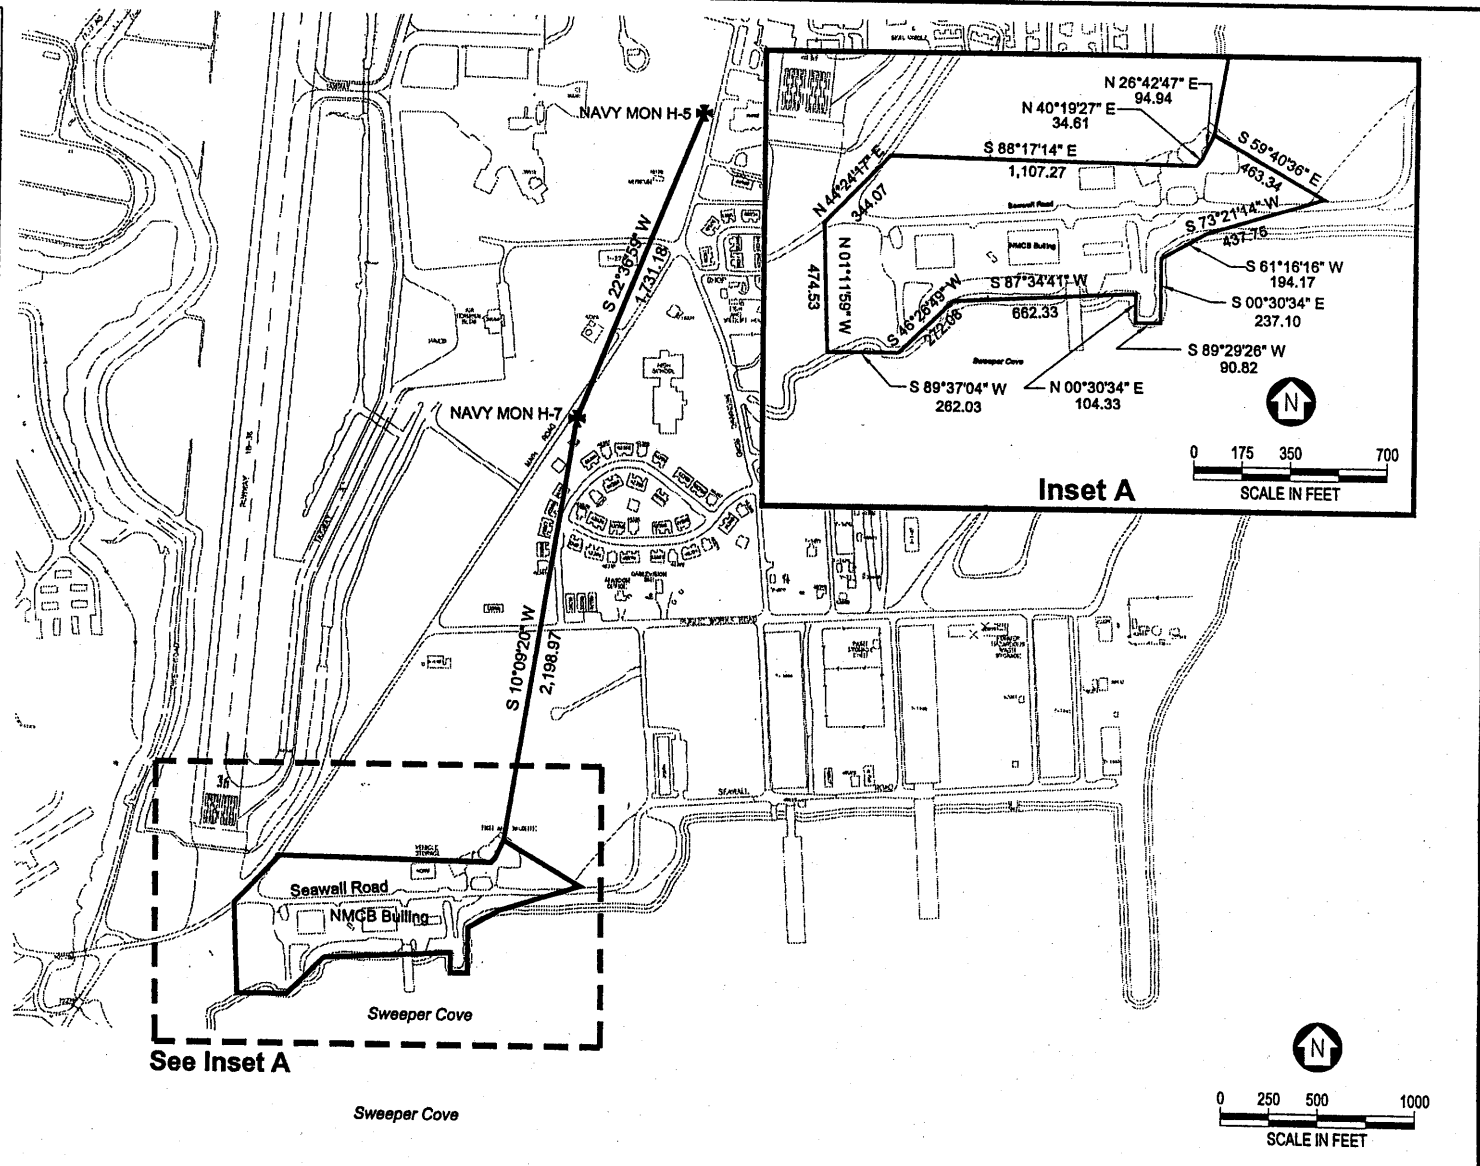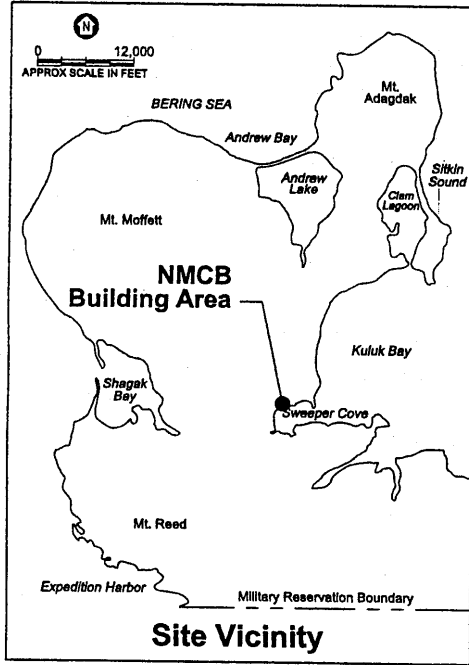

Scale as Shown

**NMCB Building Area,
UST T-1416 Expanded Area**

Exhibit C
EQUITABLE SERVITUDE, EASEMENT,
AND RIGHT OF ENTRY LANGUAGE
Page C-23

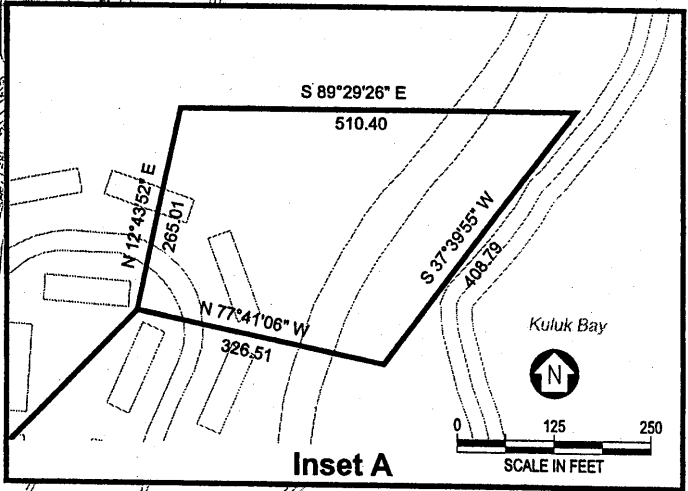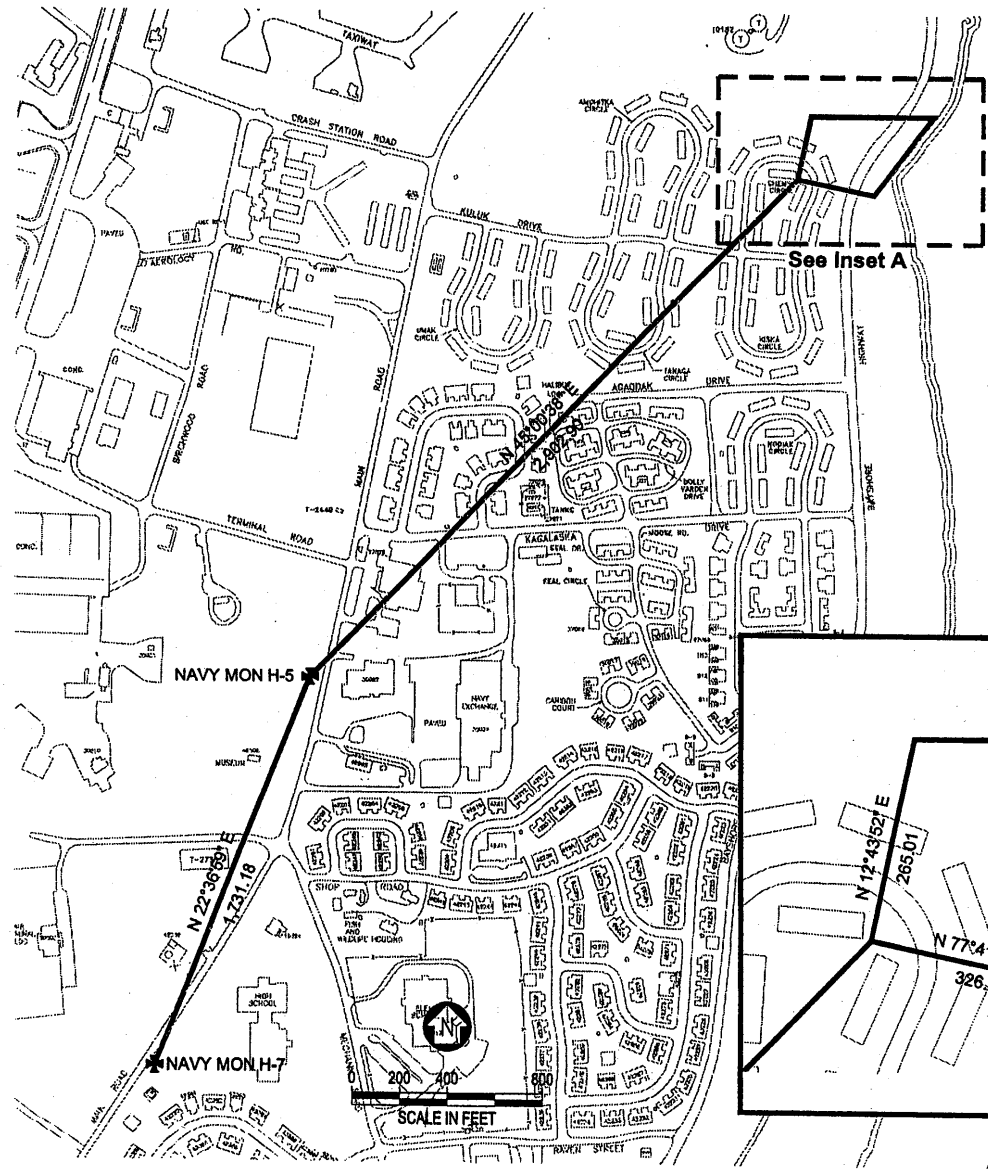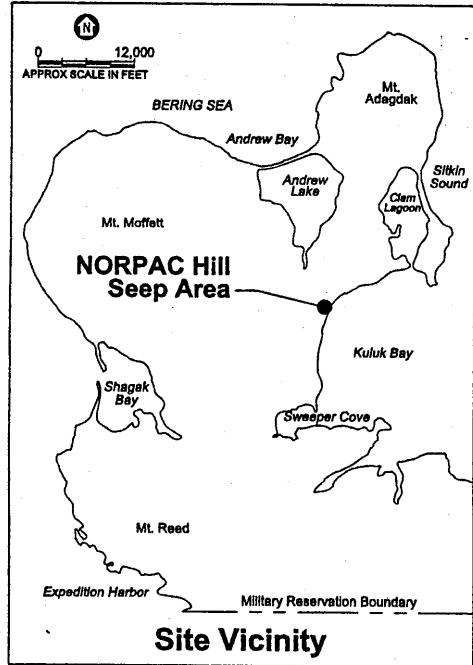

Kuluk Bay



See Inset A

Kuluk Bay

Scale as Shown

**NORPAC Hill
Seep Area**



Exhibit C
EQUITABLE SERVITUDE, EASEMENT,
AND RIGHT OF ENTRY LANGUAGE
Page C-24


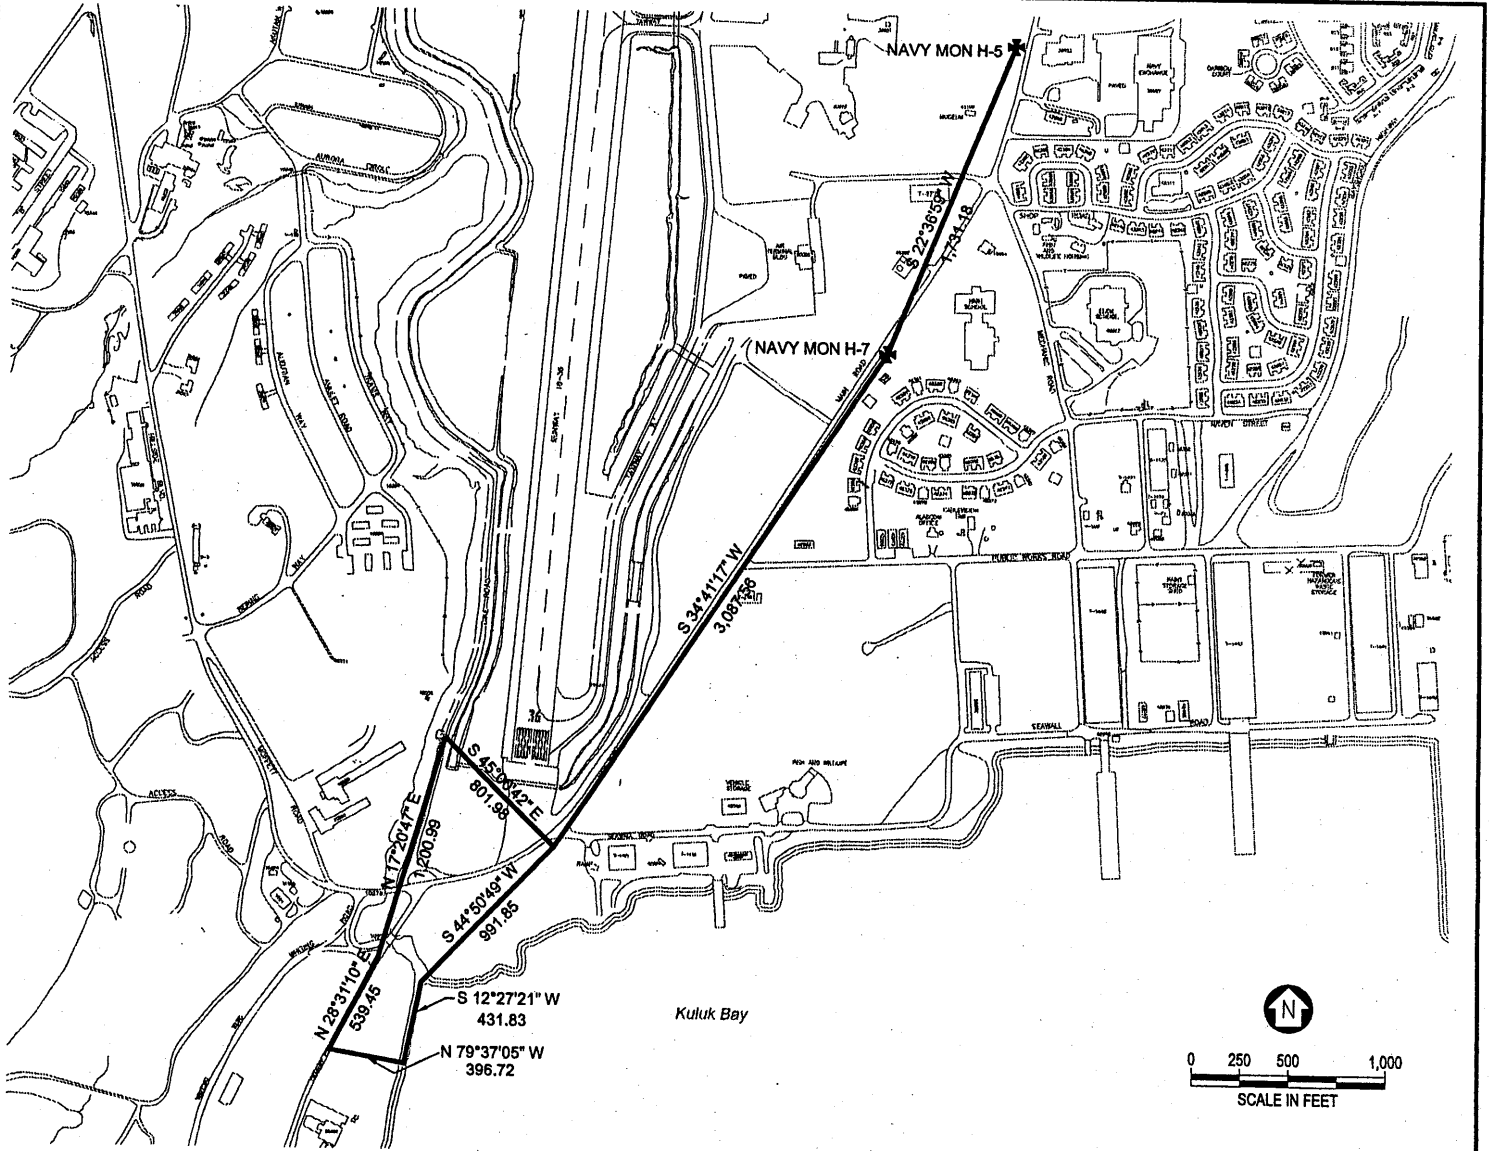
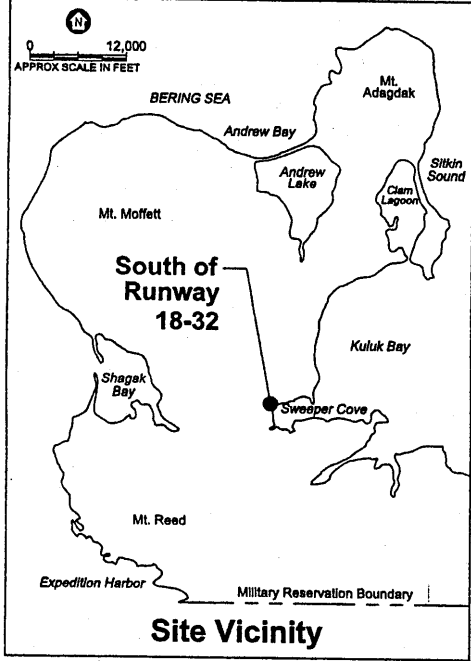


Scale as Shown

South Runway of 18-36 Area

Exhibit C
EQUITABLE SERVITUDE, EASEMENT,
AND RIGHT OF ENTRY LANGUAGE
Page C-25


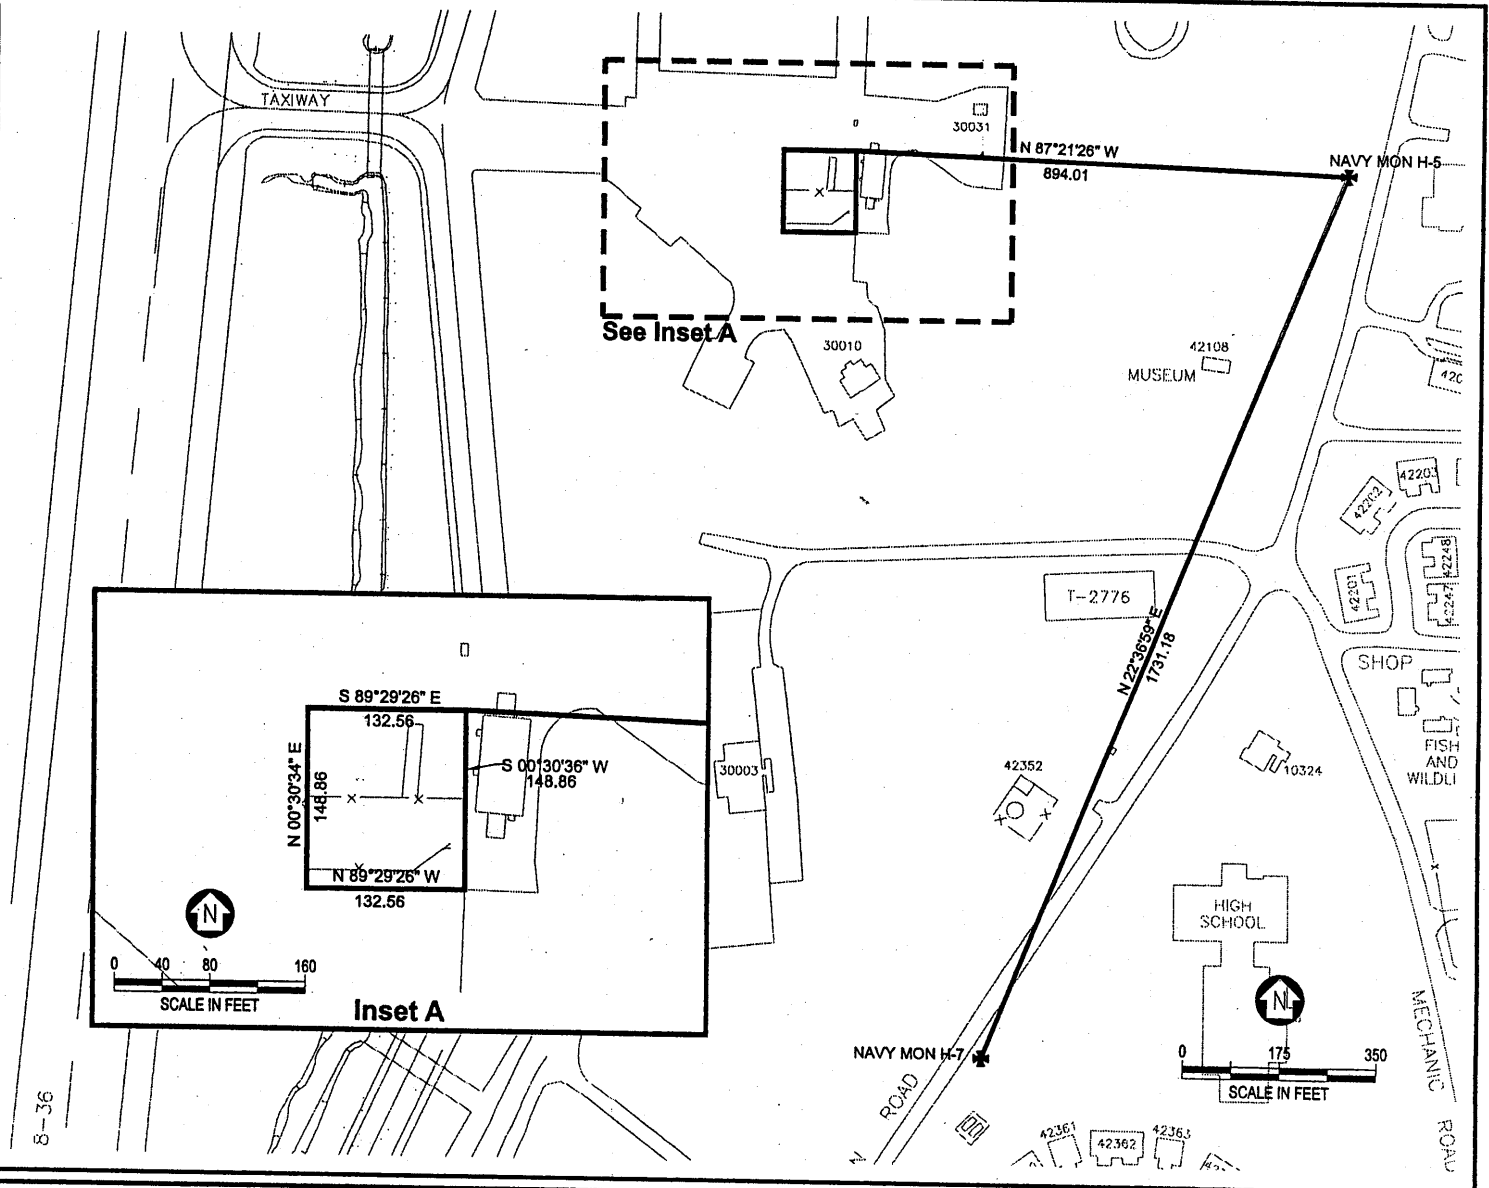
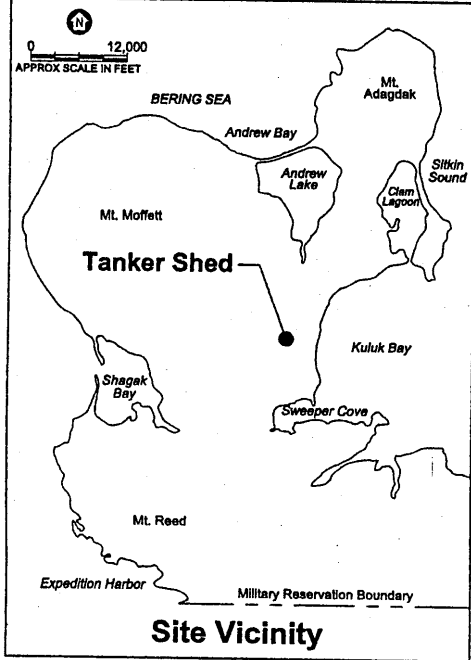


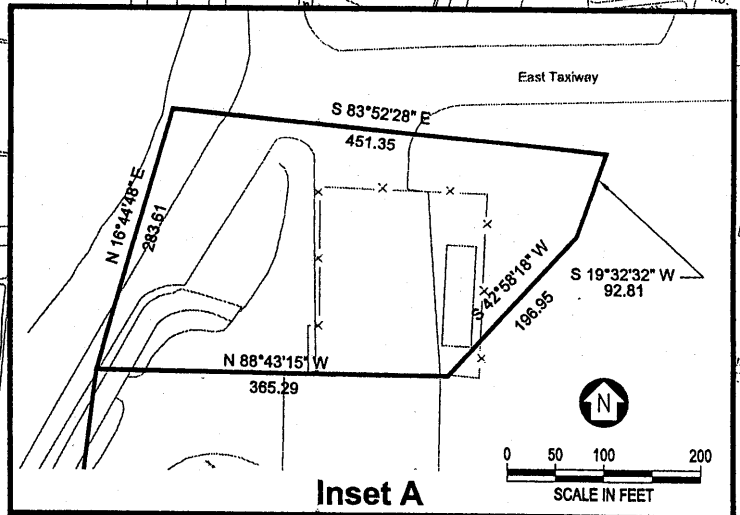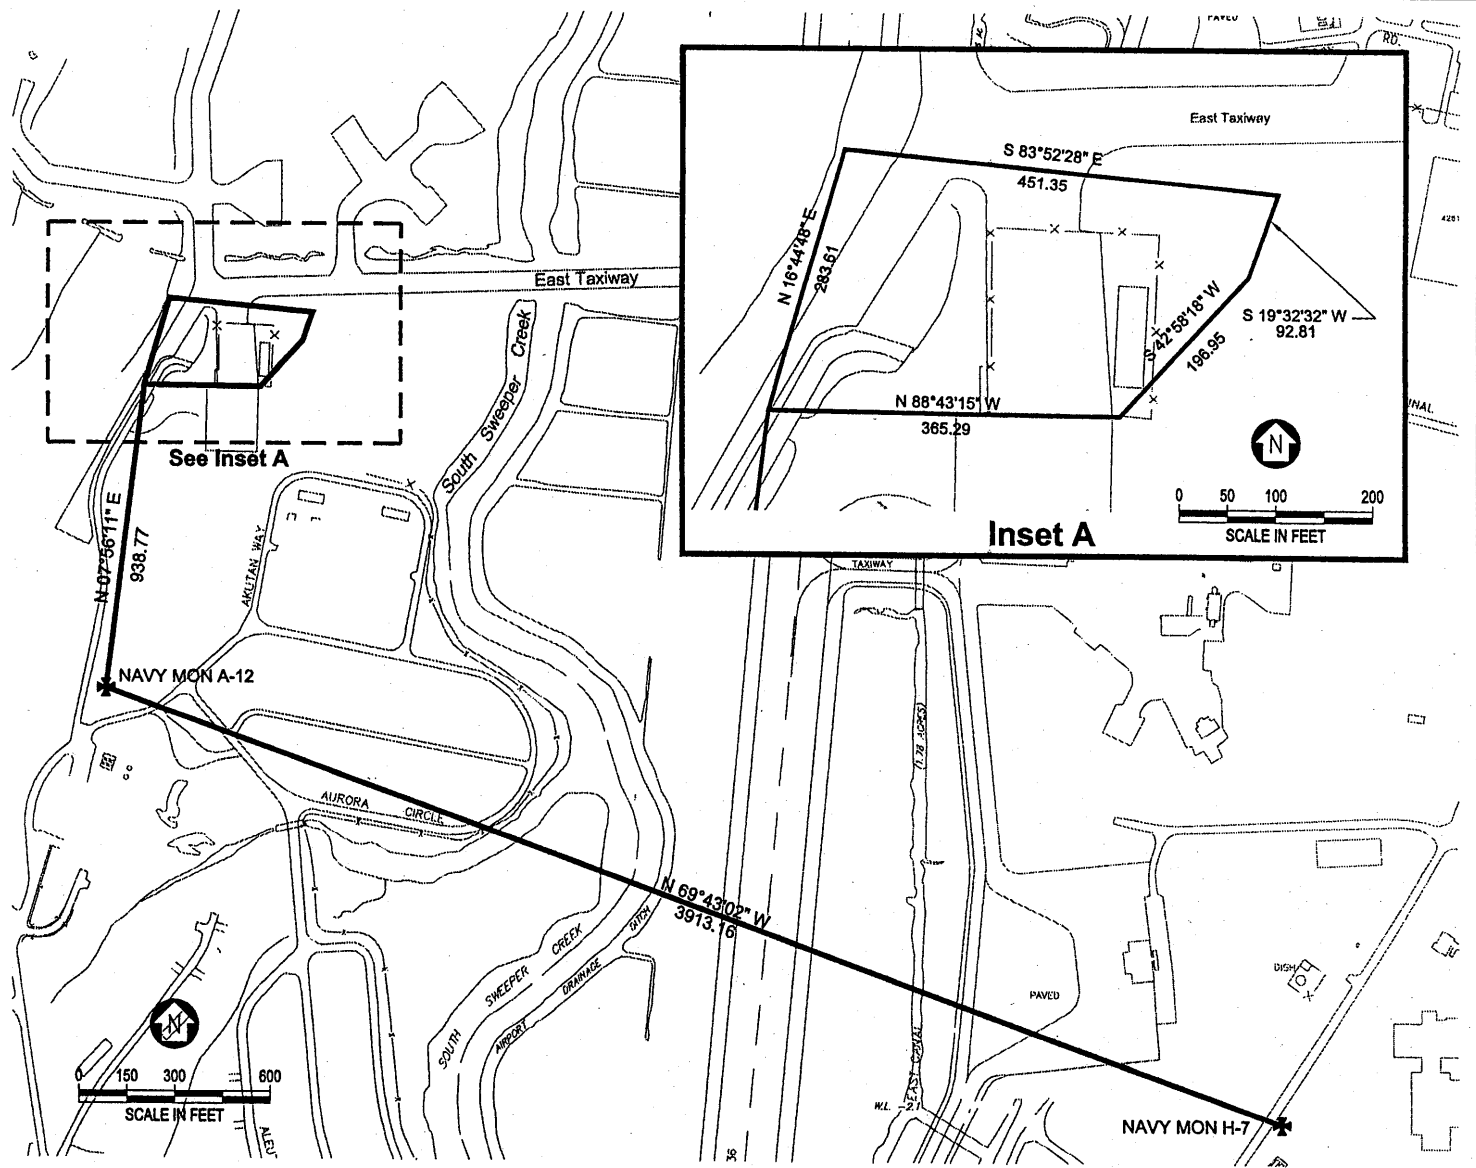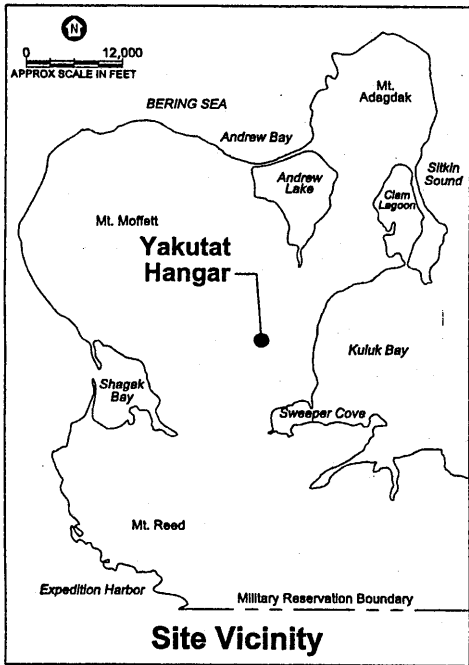

Scale as Shown

**Yakutat Hangar
UST T-2039-A**




Exhibit C
EQUITABLE SERVITUDE, EASEMENT,
AND RIGHT OF ENTRY LANGUAGE
Page C-27

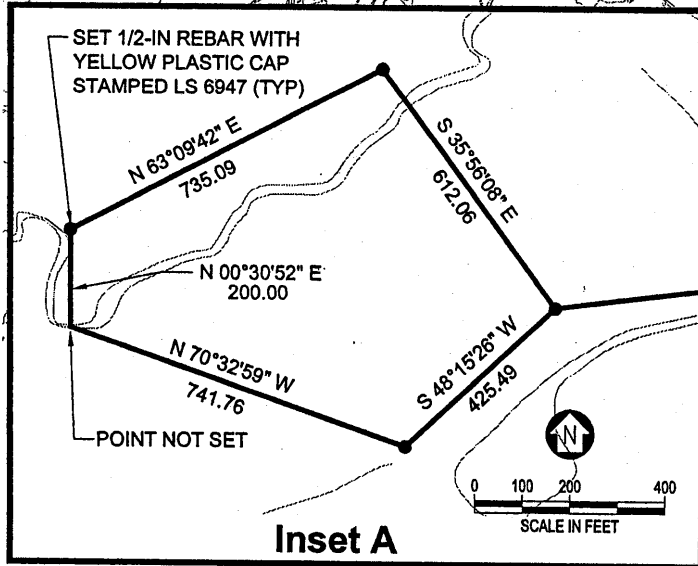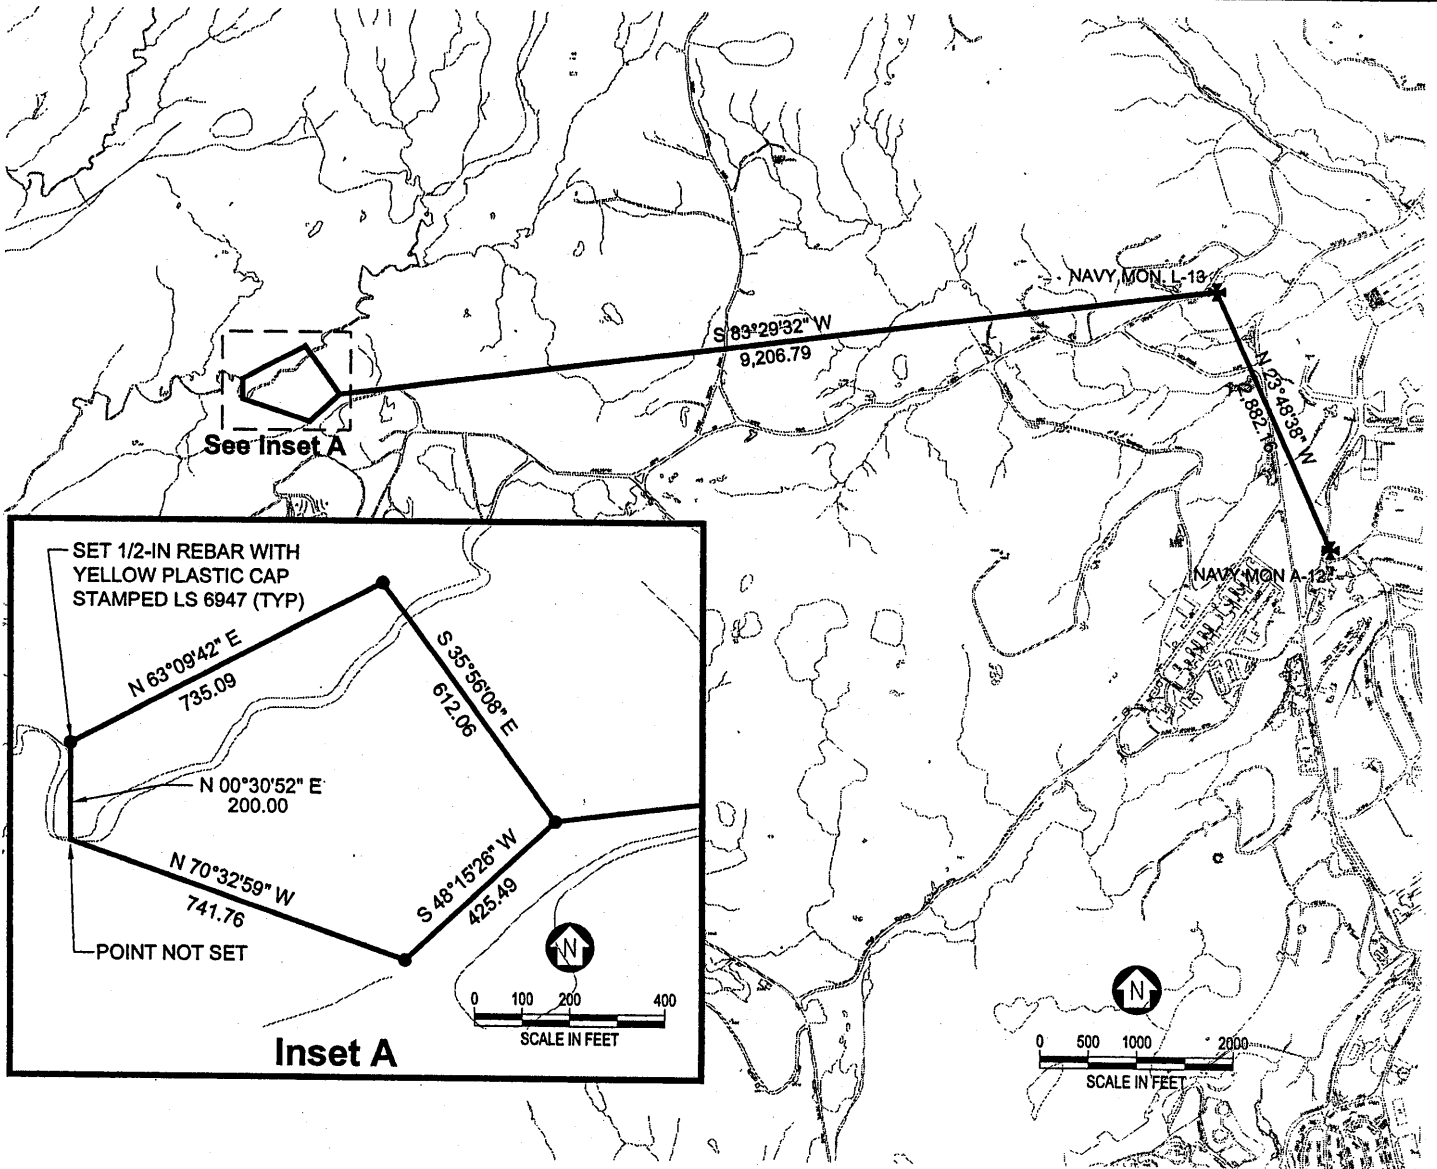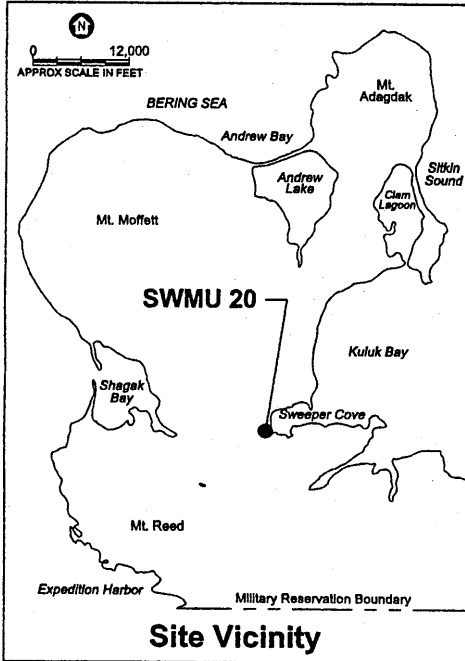

Scale as Shown

**SWMU 20,
White Alice/Trout Creek
Disposal Area**



Exhibit C
EQUITABLE SERVITUDE, EASEMENT,
AND RIGHT OF ENTRY LANGUAGE
Page C-28

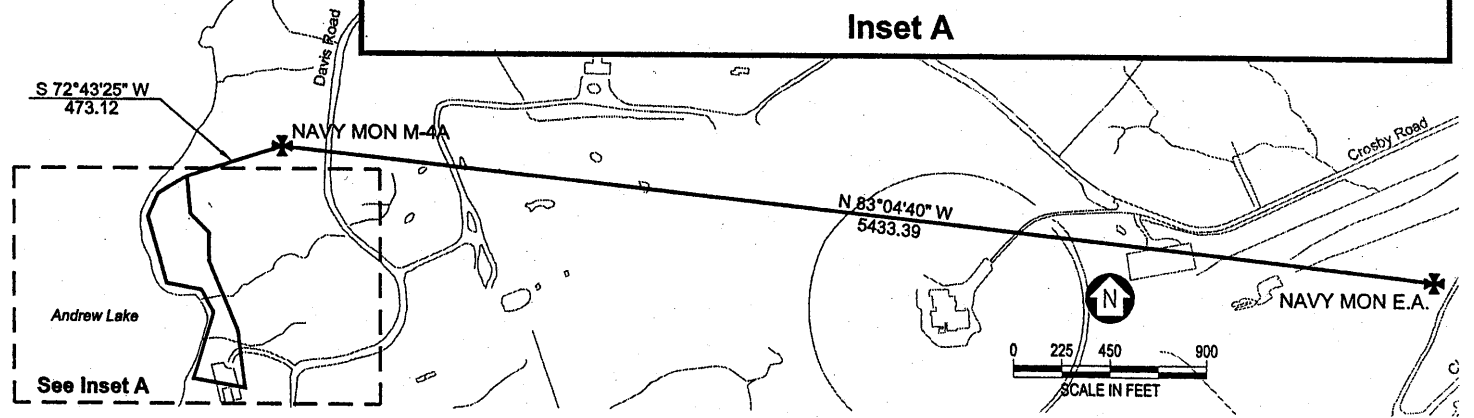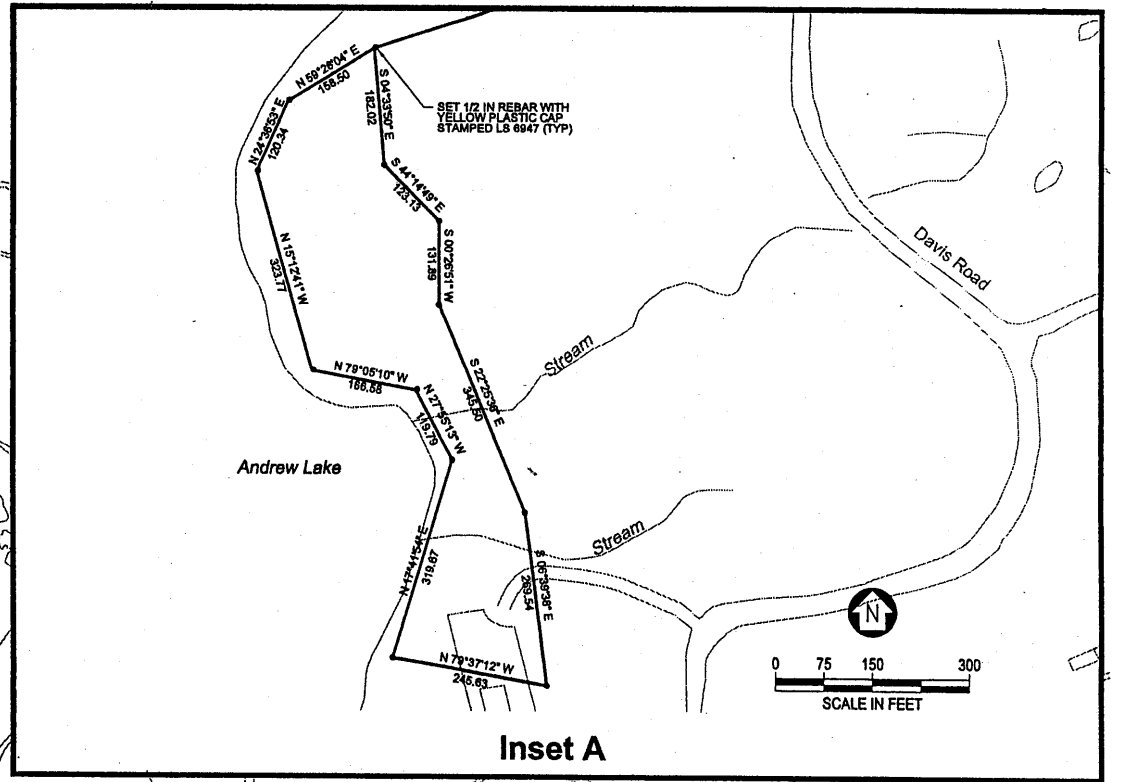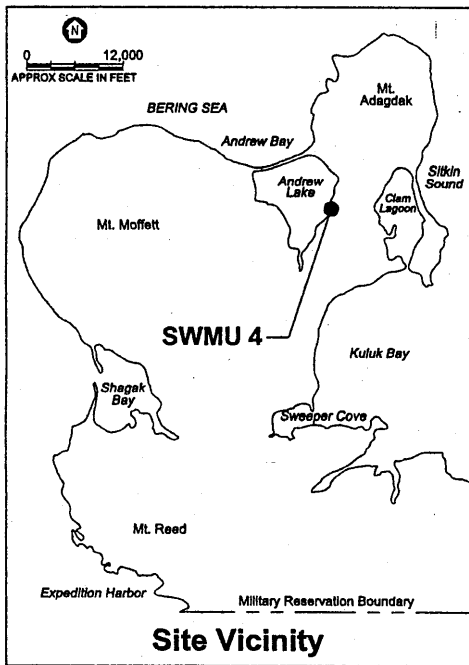

Scale as Shown

**SWMU 4,
South Davis Road Landfill**






Exhibit C
EQUITABLE SERVITUDE, EASEMENT,
AND RIGHT OF ENTRY LANGUAGE
Page C-38

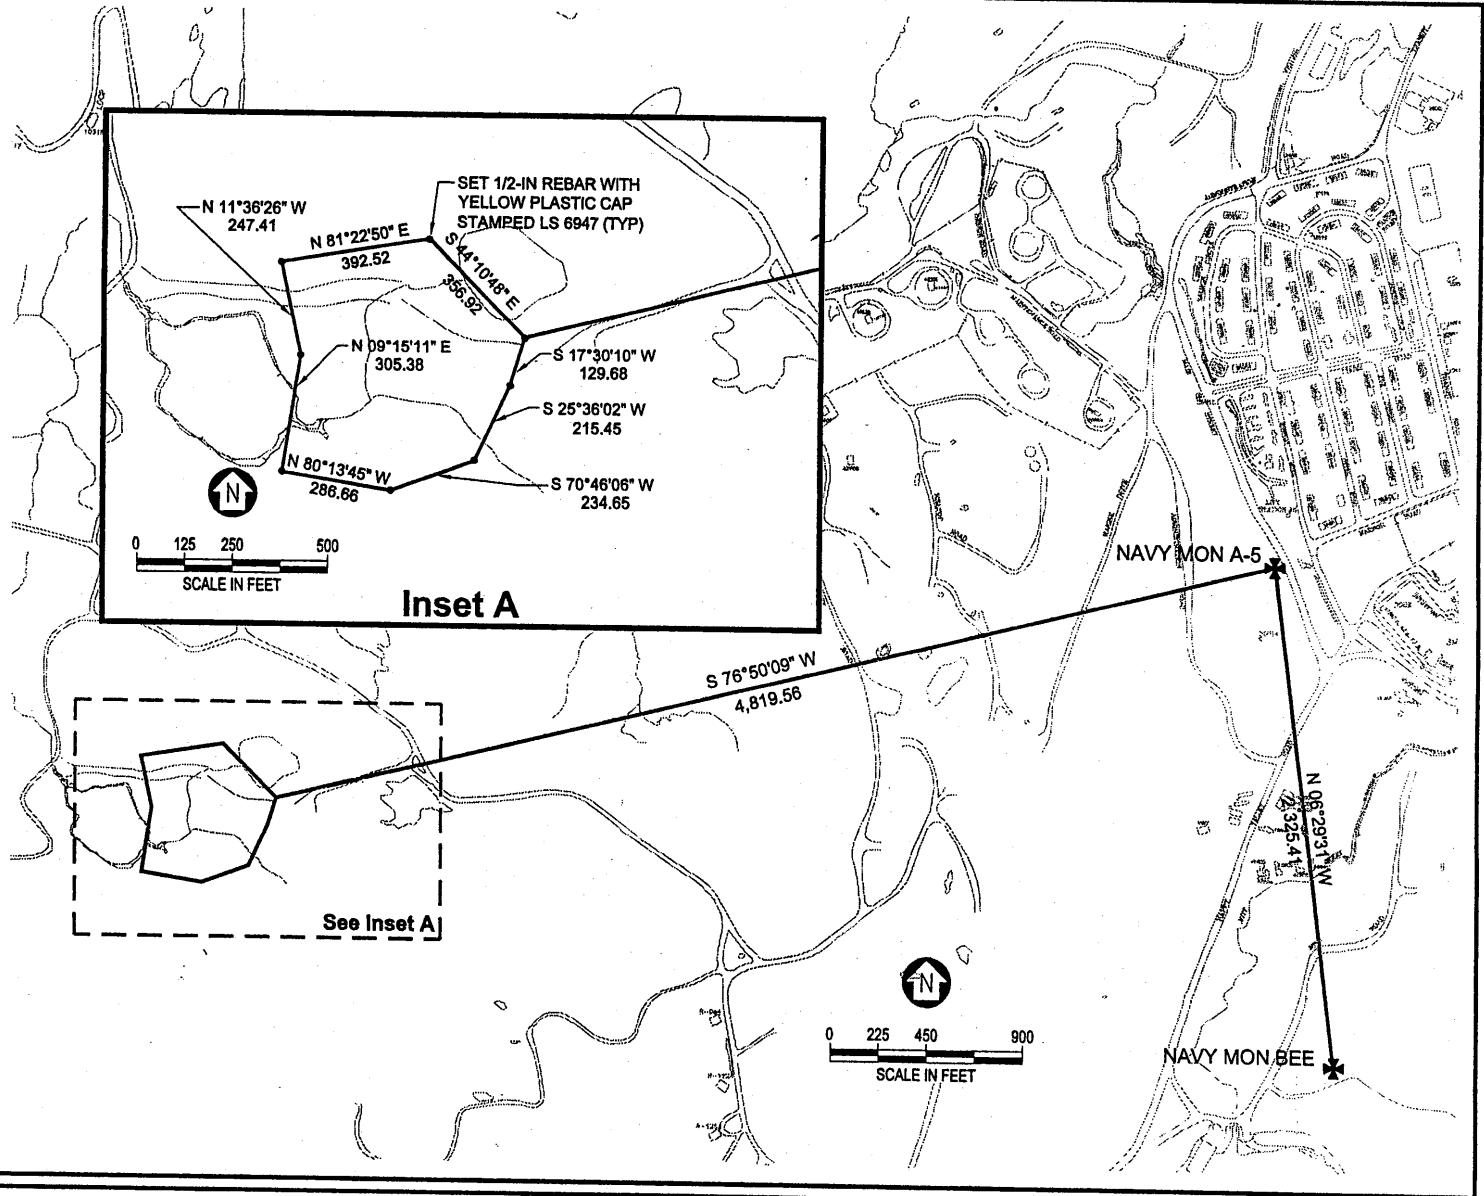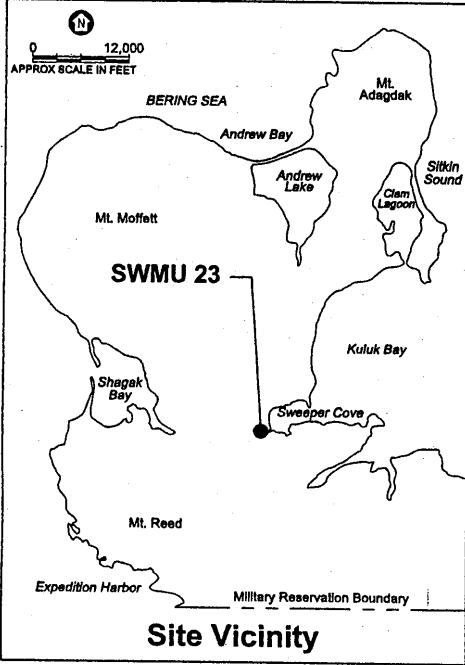

Scale as Shown

**SWMU 23,
Heart Lake Drum Disposal Area**



Exhibit C
EQUITABLE SERVITUDE, EASEMENT,
AND RIGHT OF ENTRY LANGUAGE
Page C-29

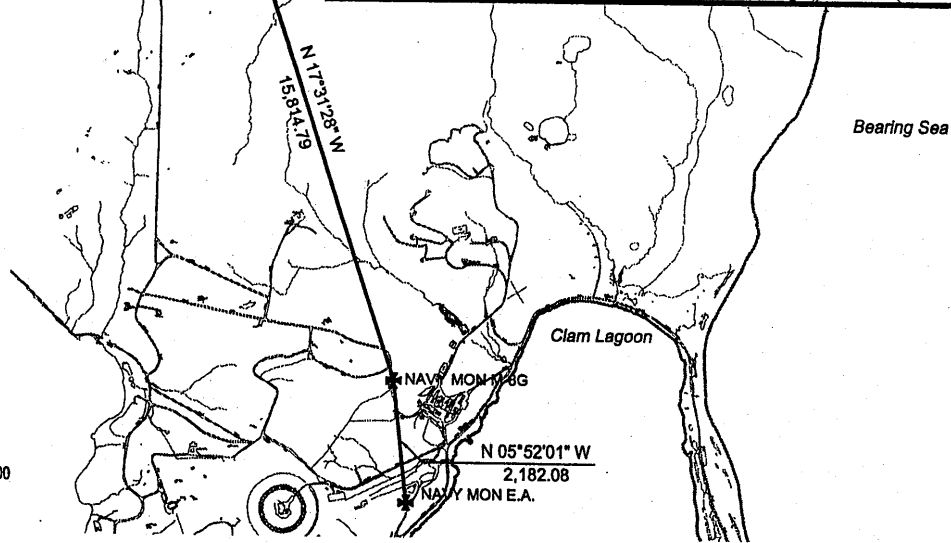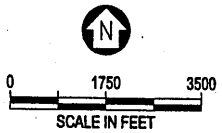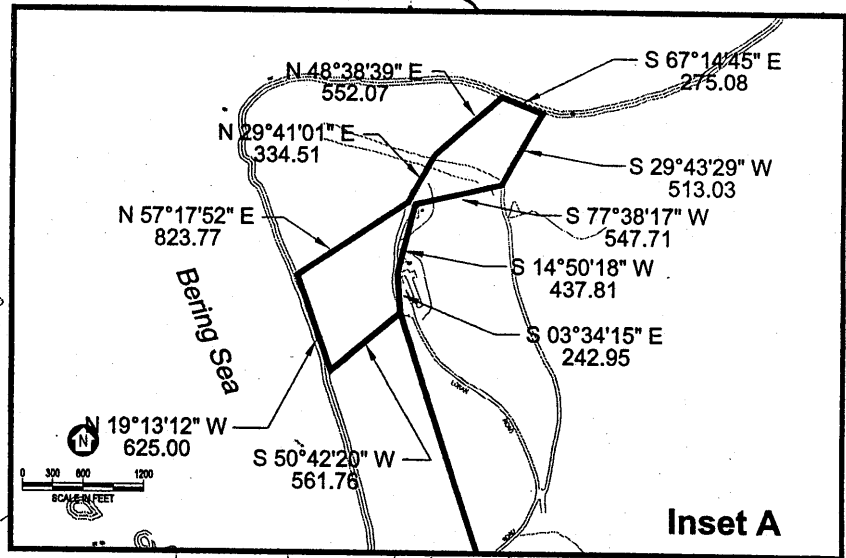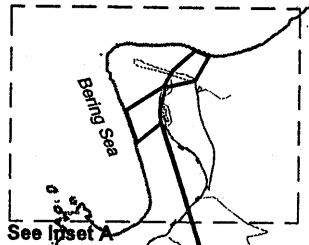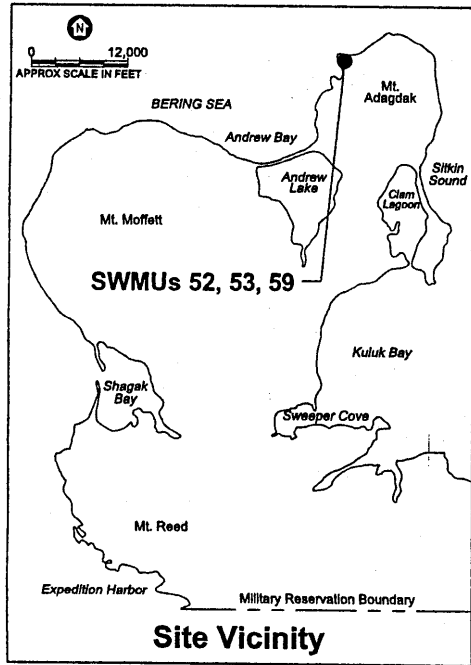

Scale as Shown

**SWMUs 52, 53, 59,
Former Loran Station**




Exhibit C
EQUITABLE SERVITUDE, EASEMENT,
AND RIGHT OF ENTRY LANGUAGE
Page C-30

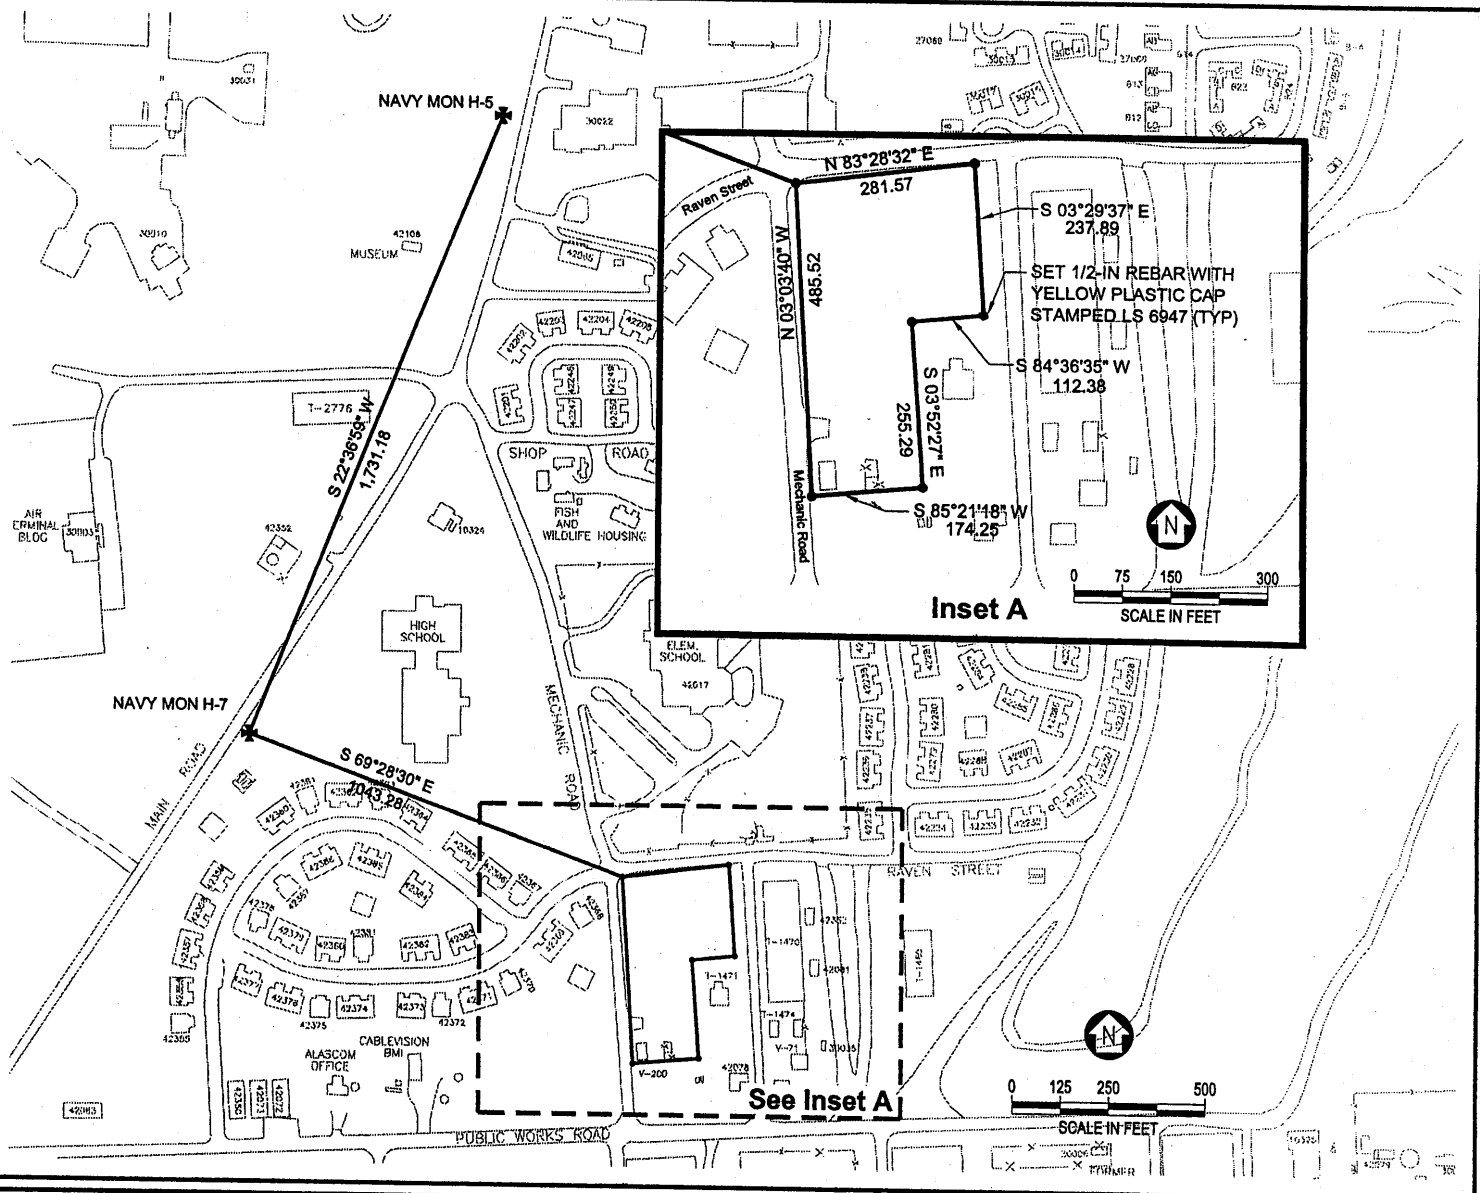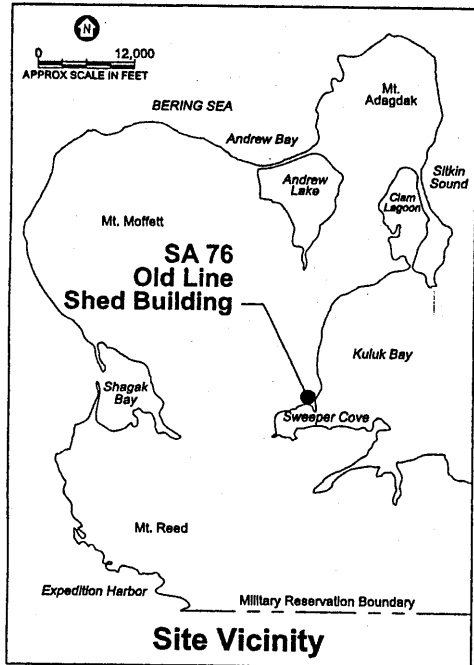

Scale as Shown

**SA 76,
Old Line Shed Building**



Exhibit C
EQUITABLE SERVITUDE, EASEMENT,
AND RIGHT OF ENTRY LANGUAGE
Page C-31

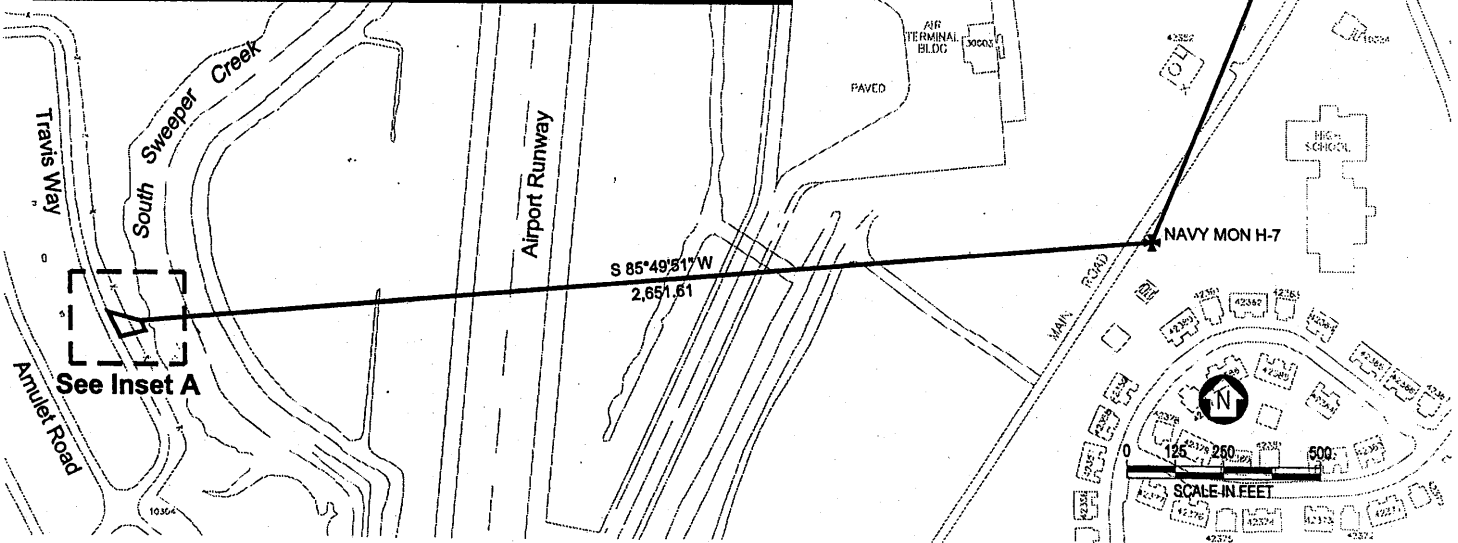
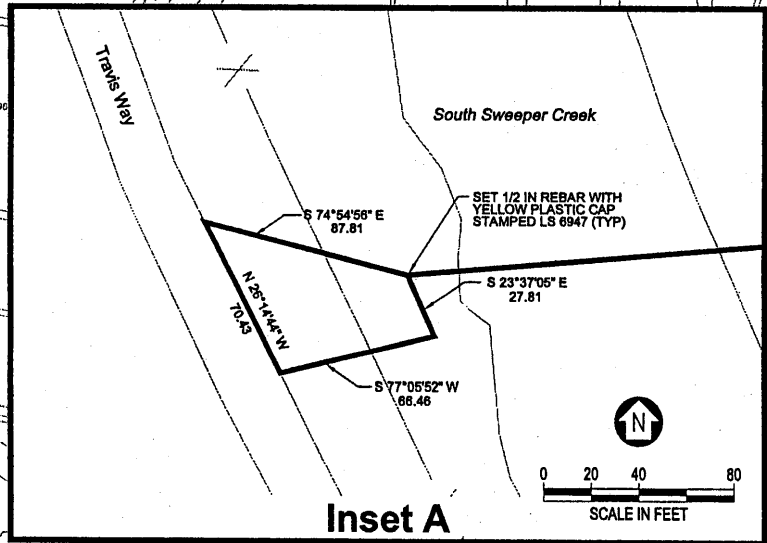
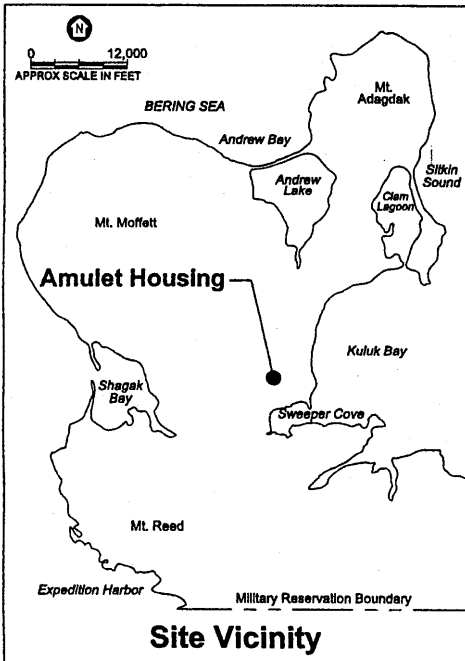


Scale as Shown

**Amulet Housing
Well AMW-706 Area**

Exhibit C
EQUITABLE SERVITUDE, EASEMENT,
AND RIGHT OF ENTRY LANGUAGE
Page C-32

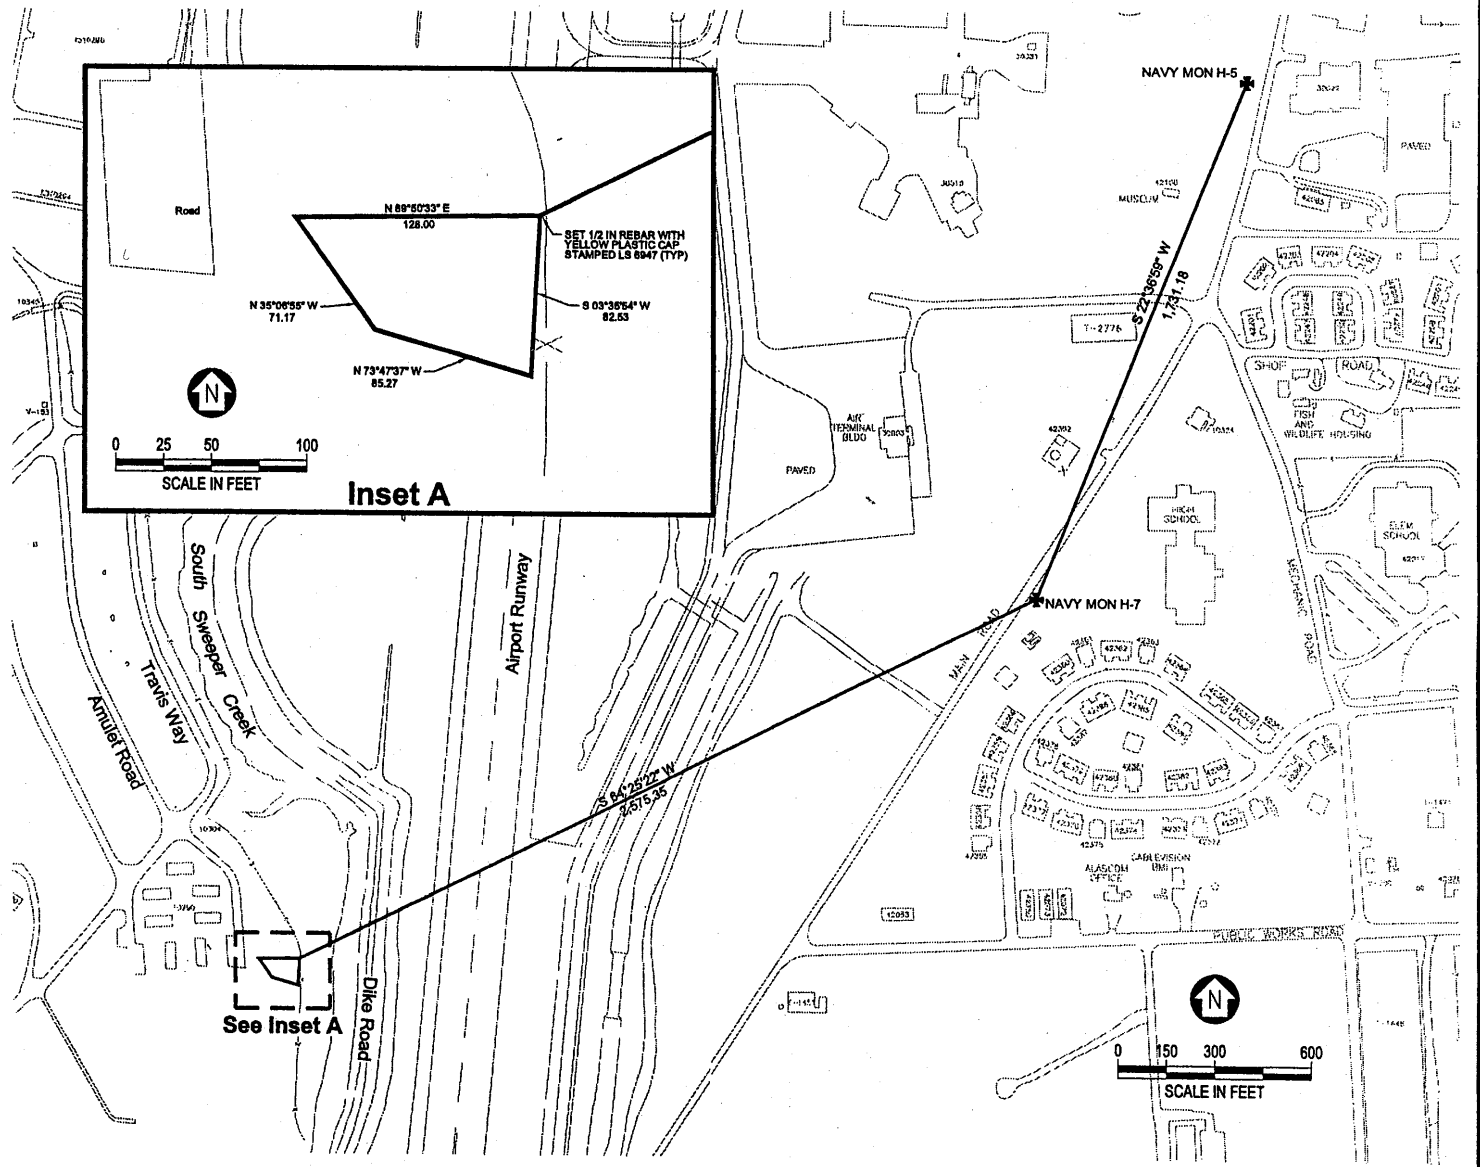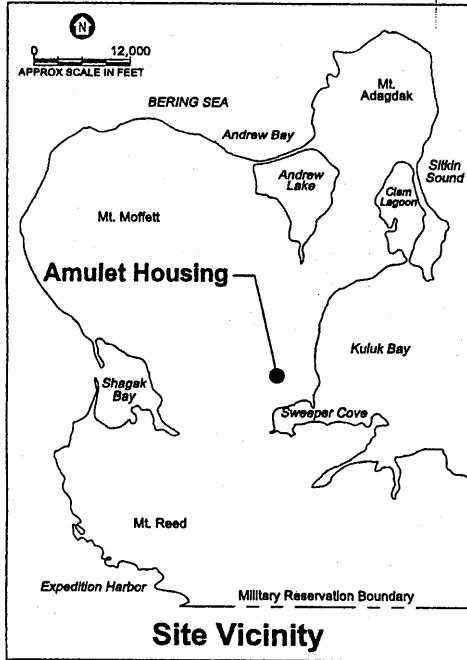


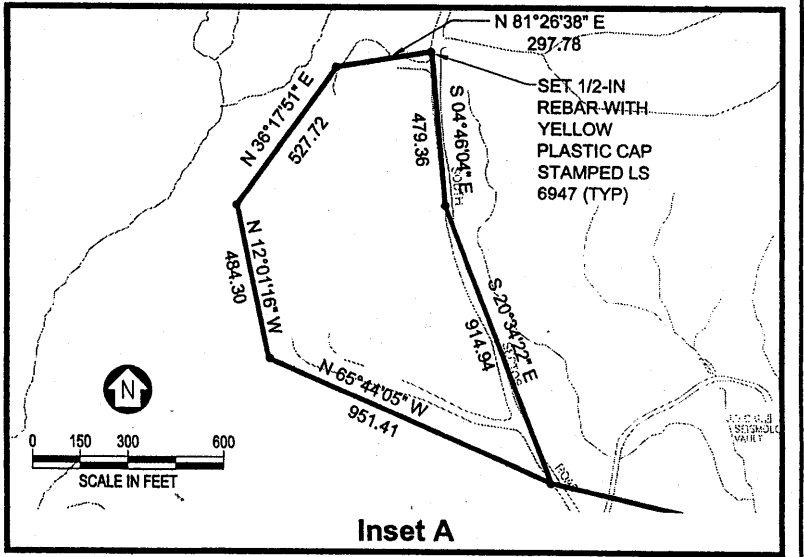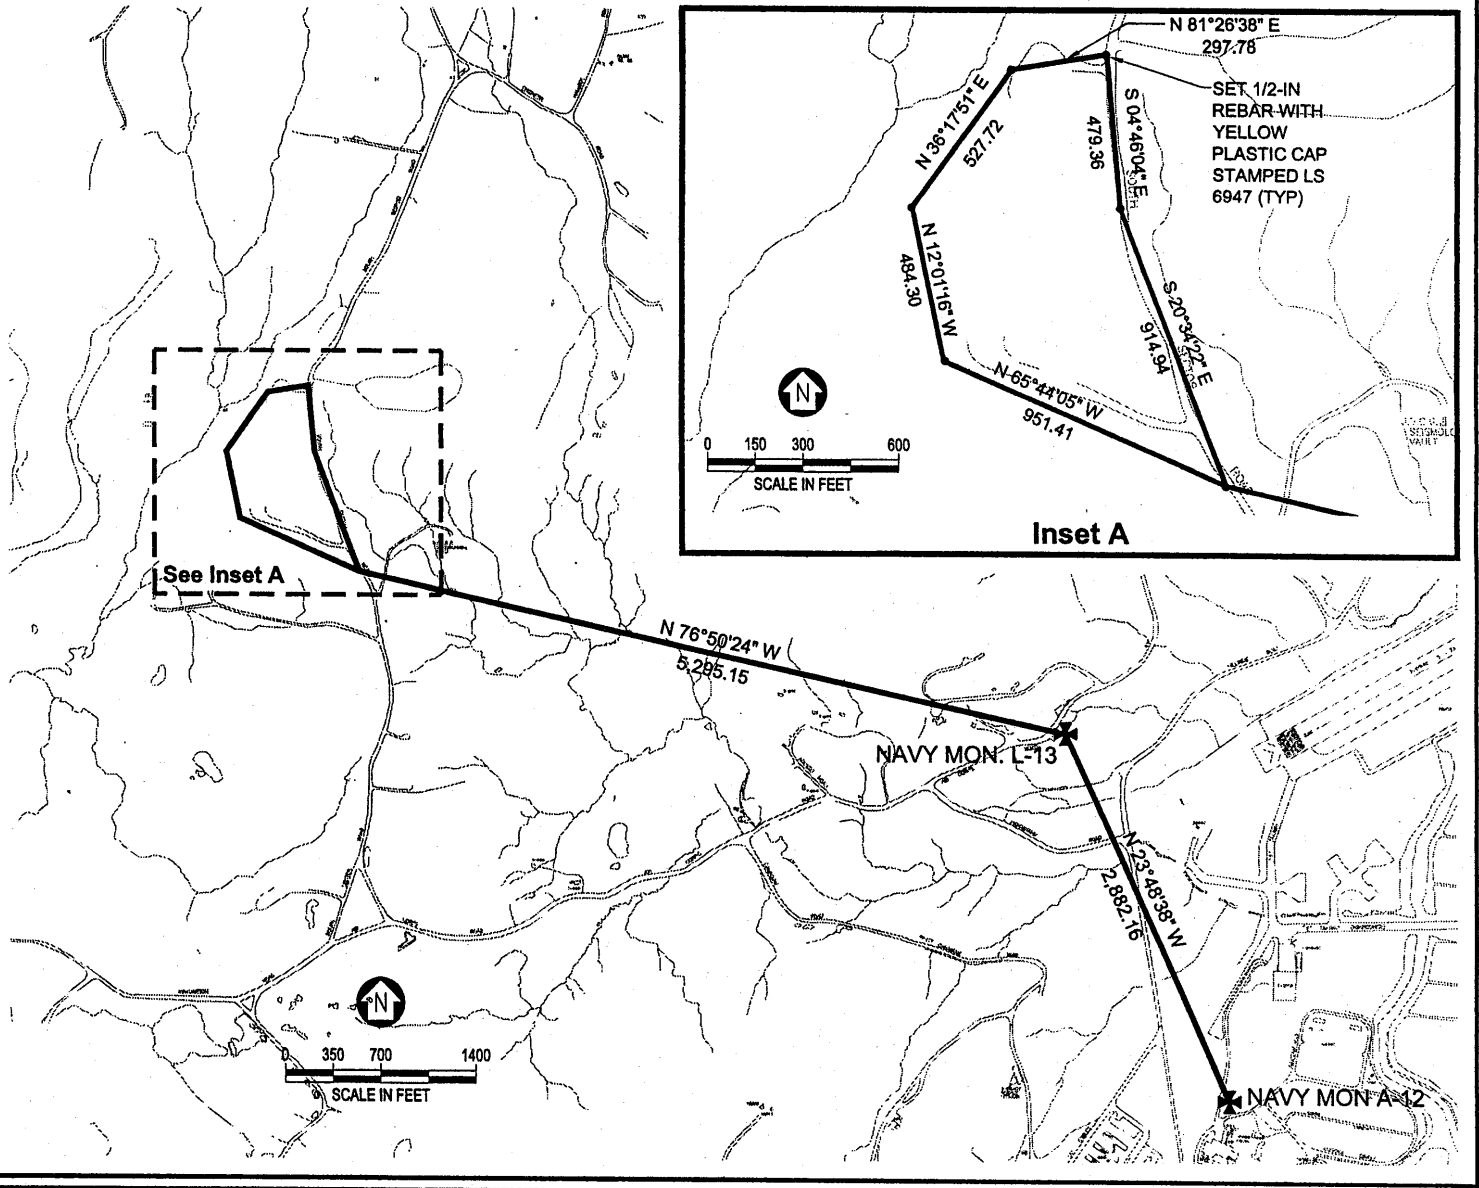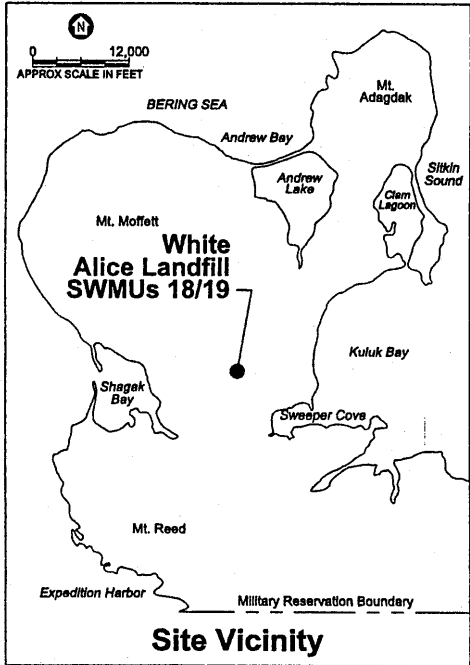

Scale as Shown

**SWMU 18/19,
White Alice Landfill**




Exhibit C
EQUITABLE SERVITUDE, EASEMENT,
AND RIGHT OF ENTRY LANGUAGE
Page C-35

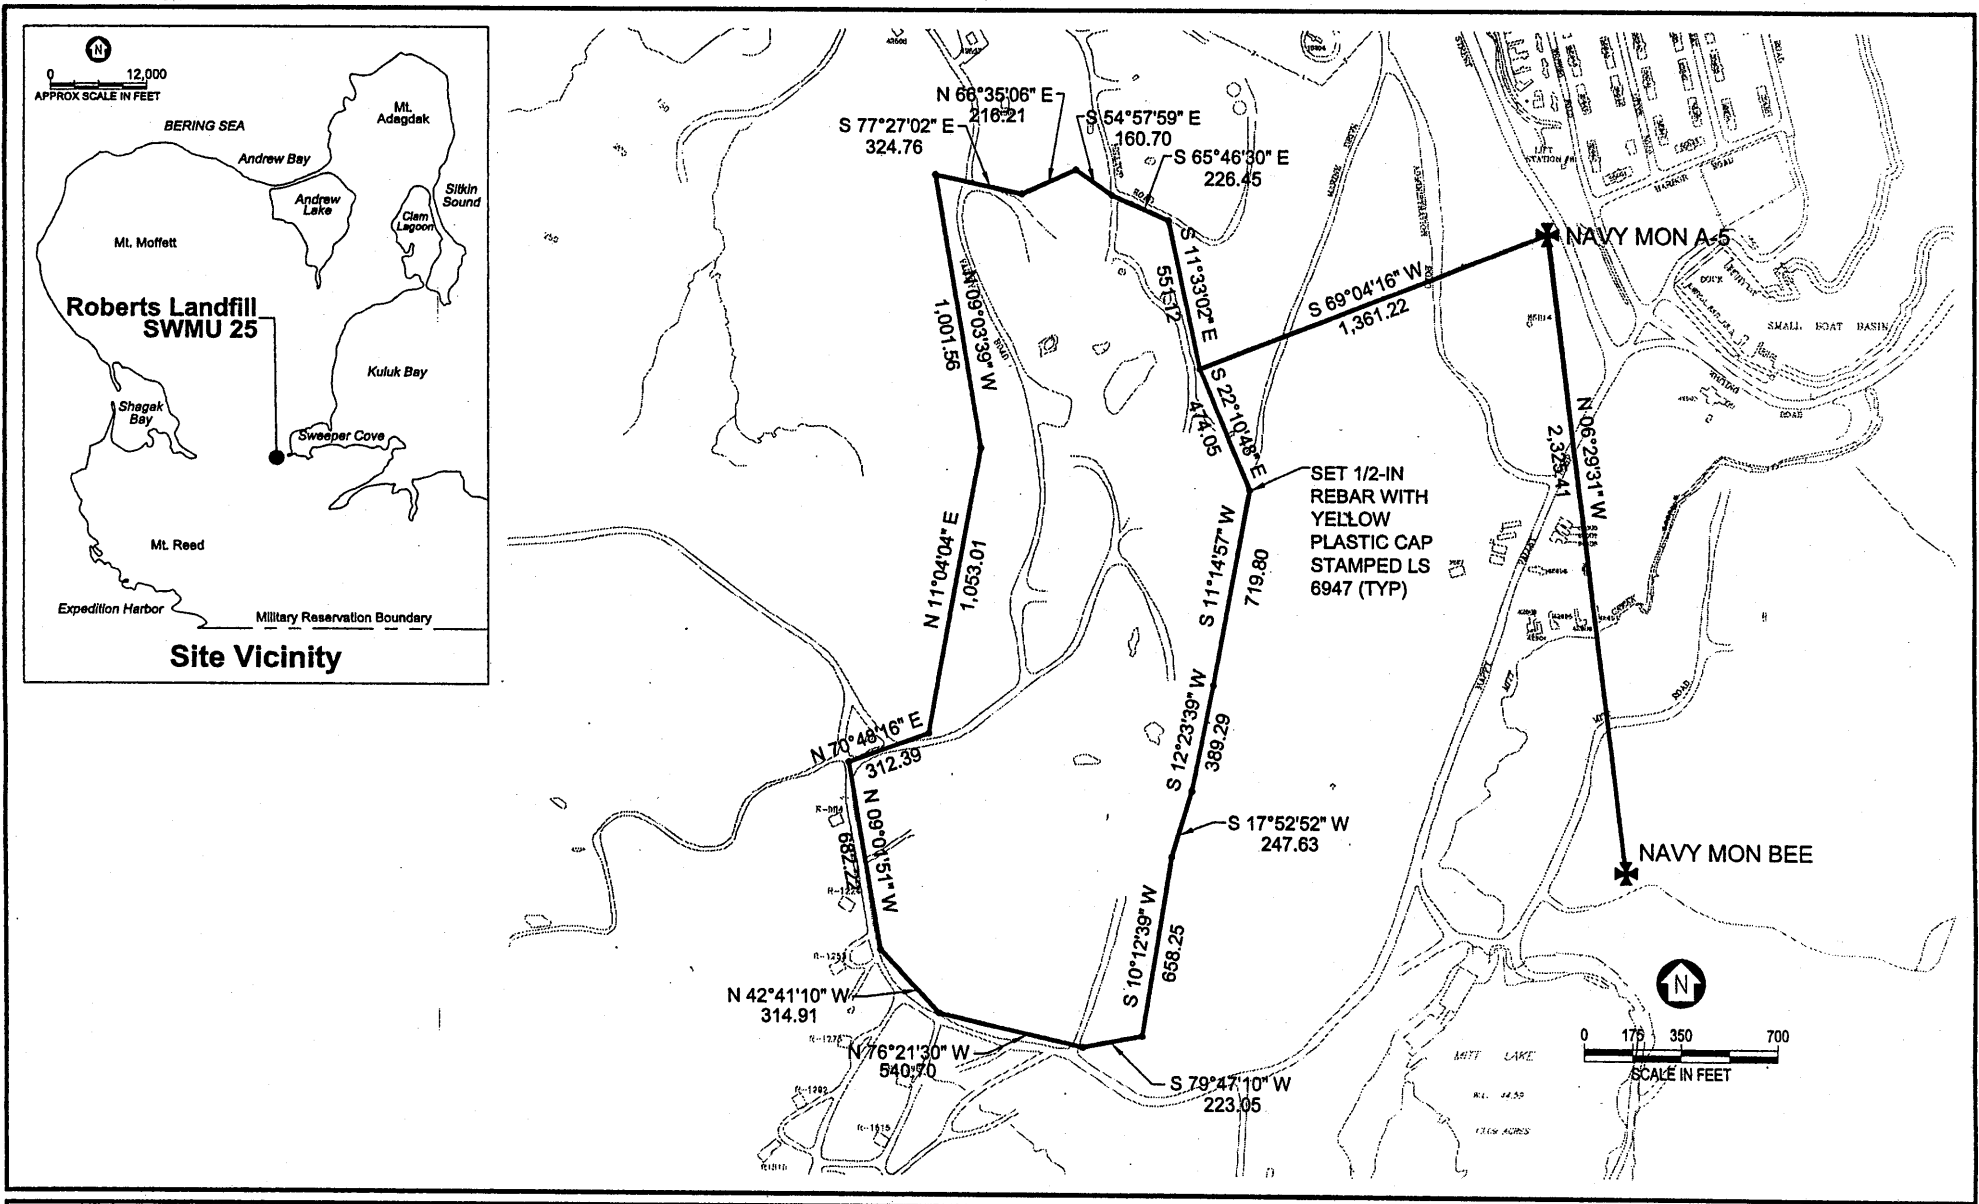

Scale as Shown

**SWMU 25,
Roberts Landfill**


Exhibit C
EQUITABLE SERVITUDE, EASEMENT,
AND RIGHT OF ENTRY LANGUAGE
Page C-36

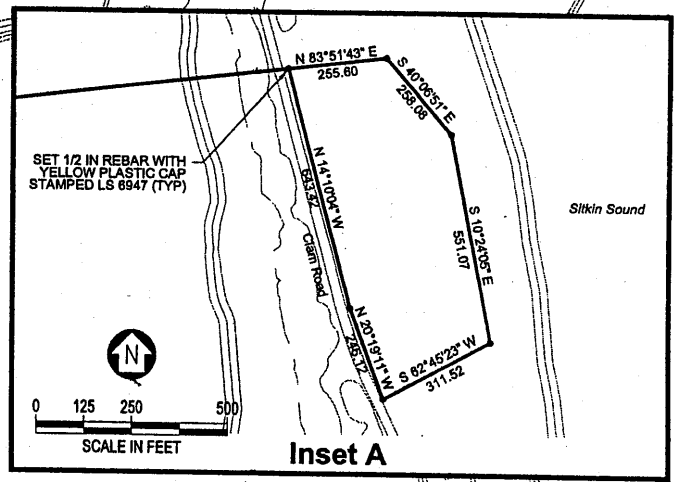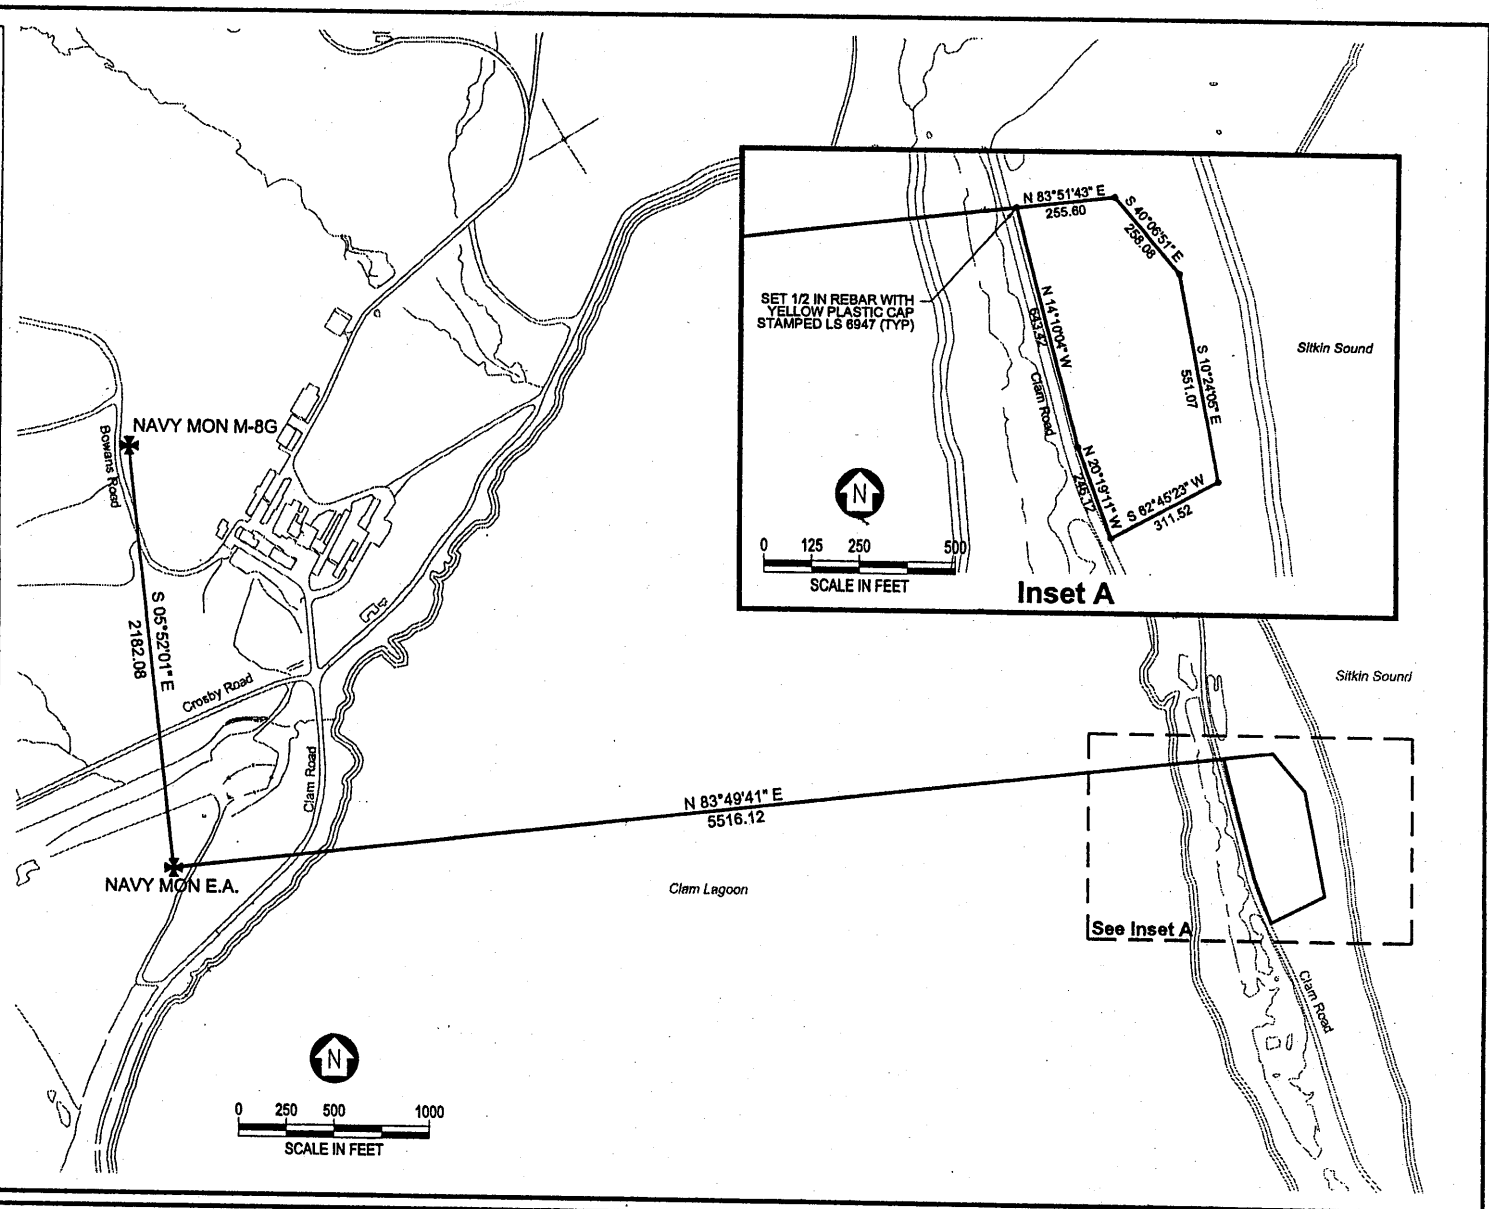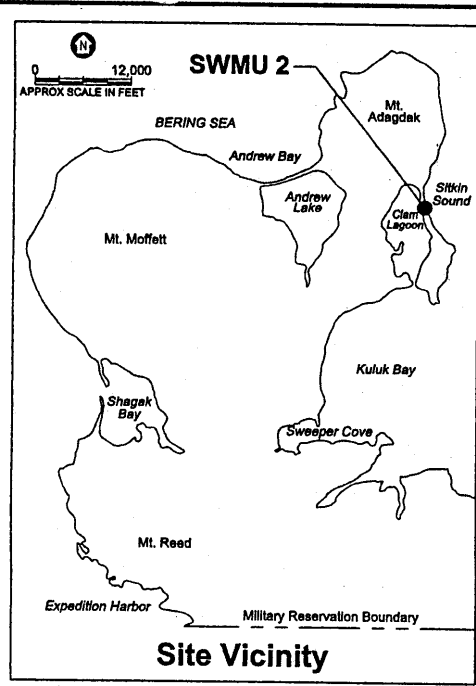

Scale as Shown

**SWMU 2,
Causeway Landfill**




Exhibit C
EQUITABLE SERVITUDE, EASEMENT,
AND RIGHT OF ENTRY LANGUAGE
Page C-37

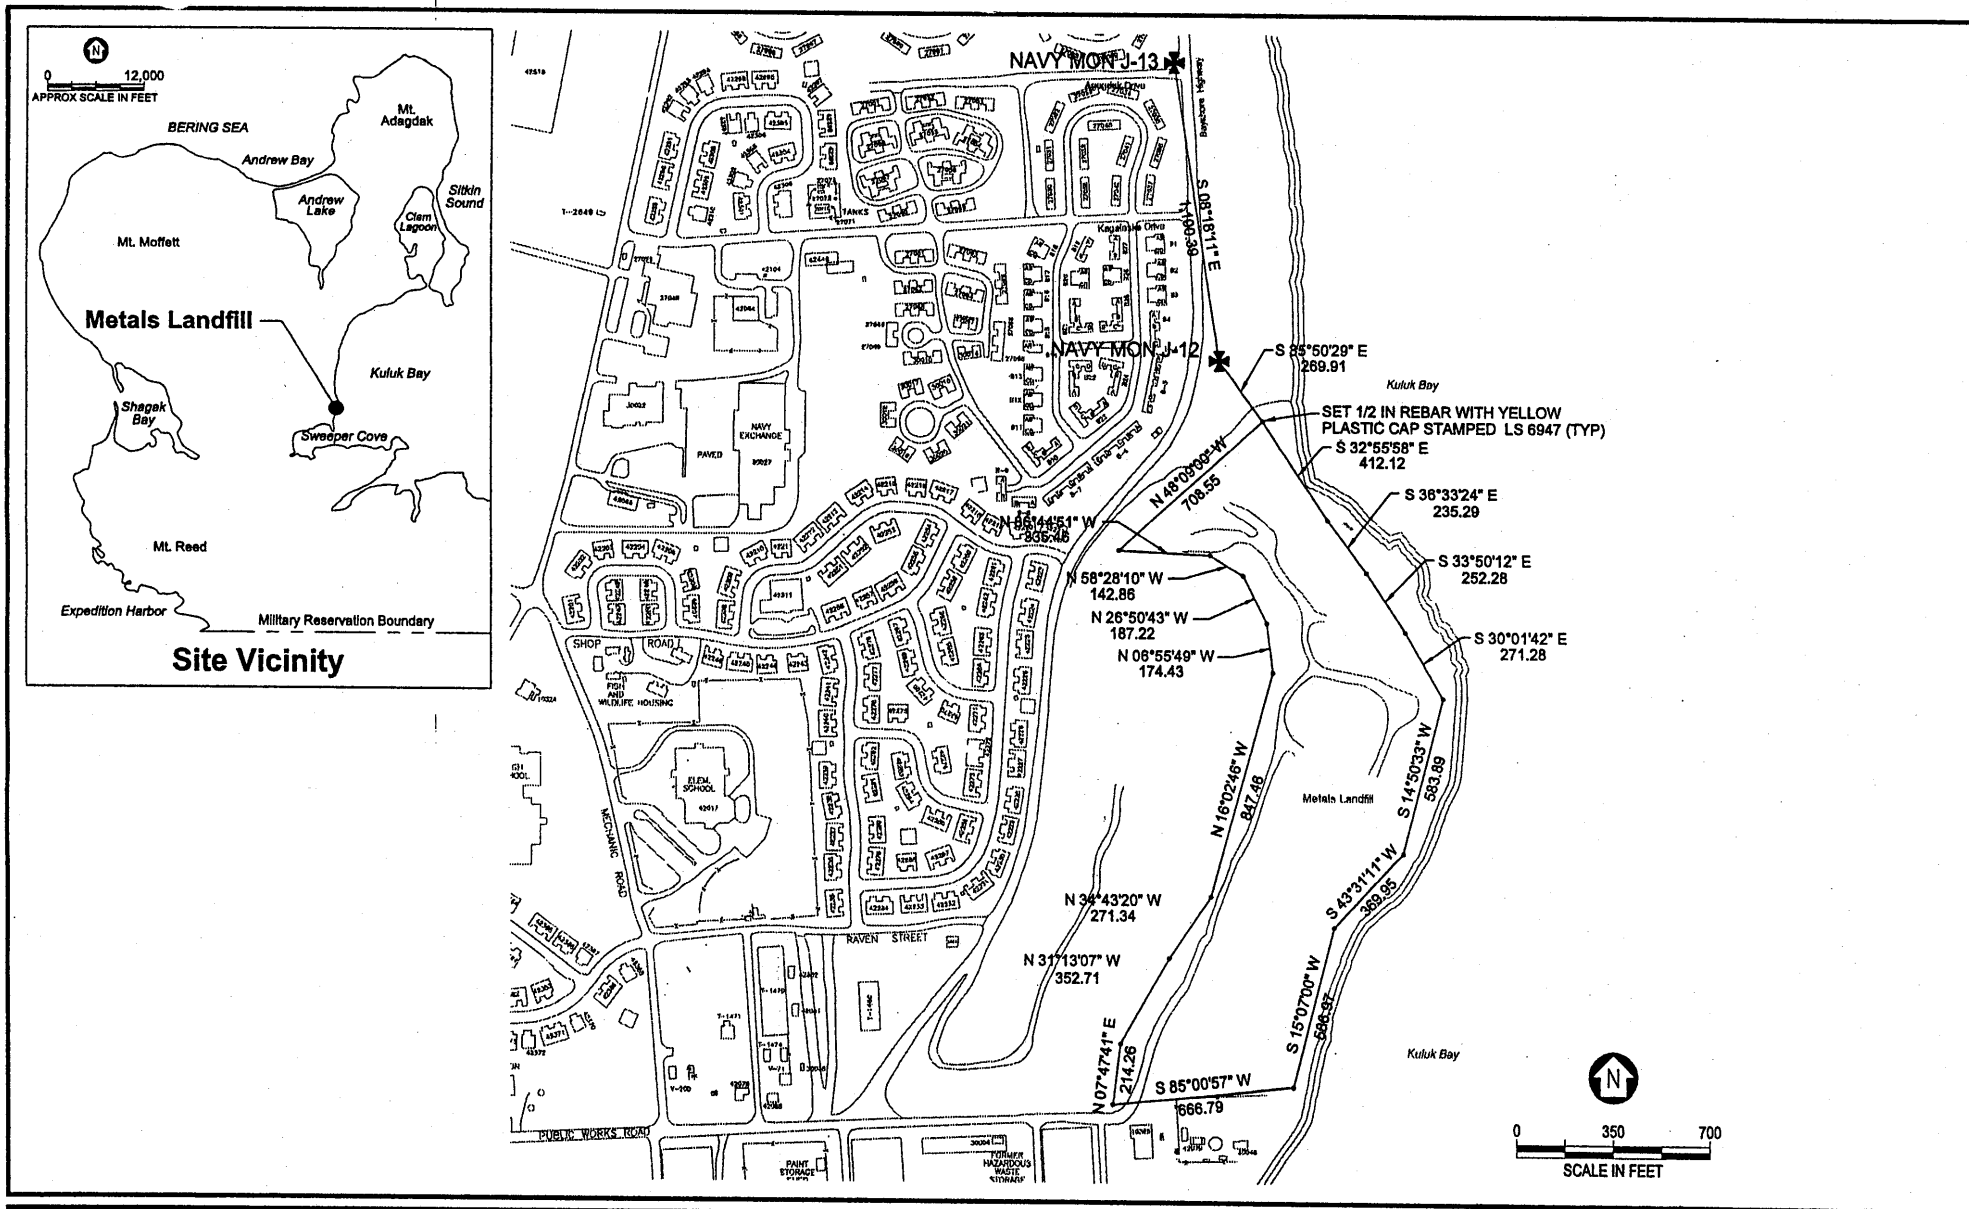

Scale as Shown

SWMU 13, Metals Landfill





Exhibit C
EQUITABLE SERVITUDE, EASEMENT,
AND RIGHT OF ENTRY LANGUAGE
Page C-39

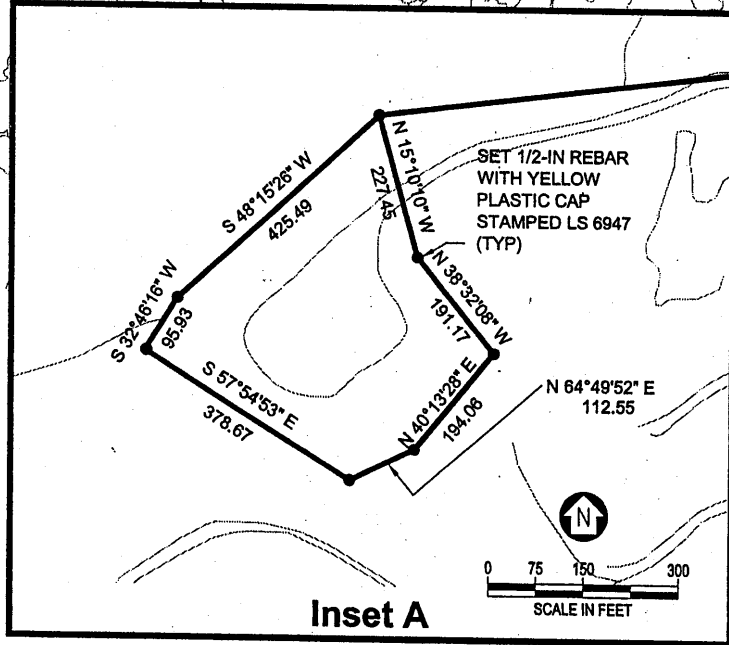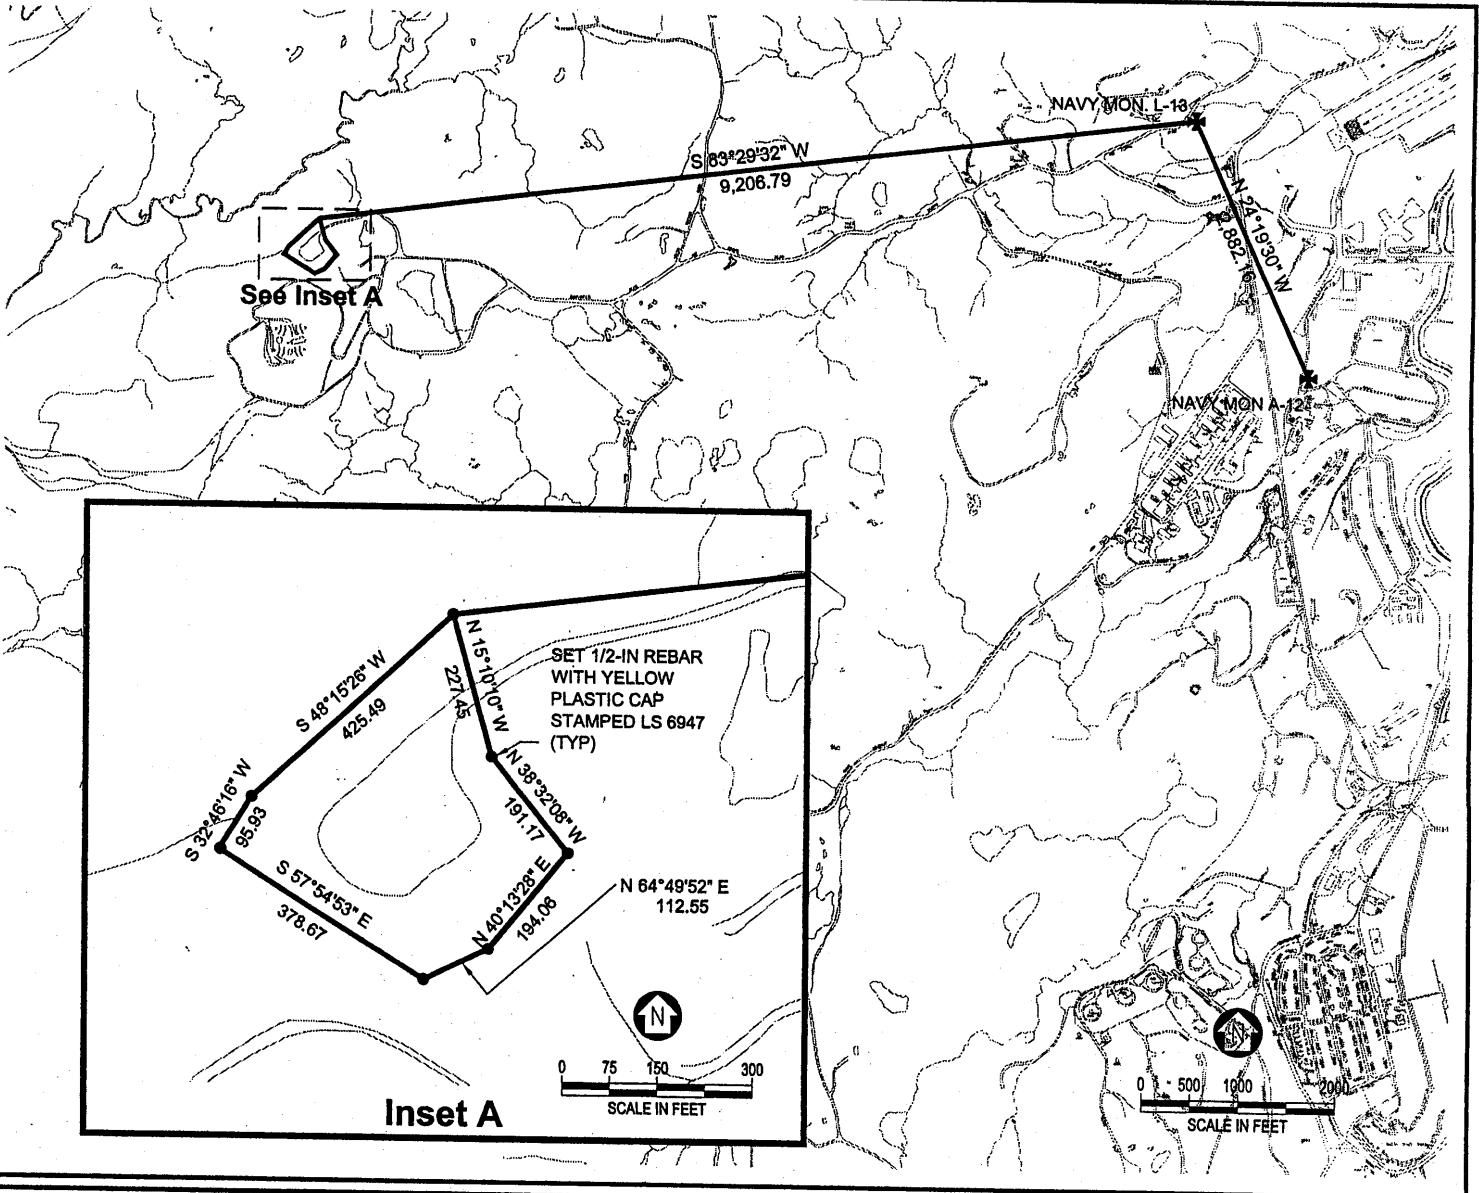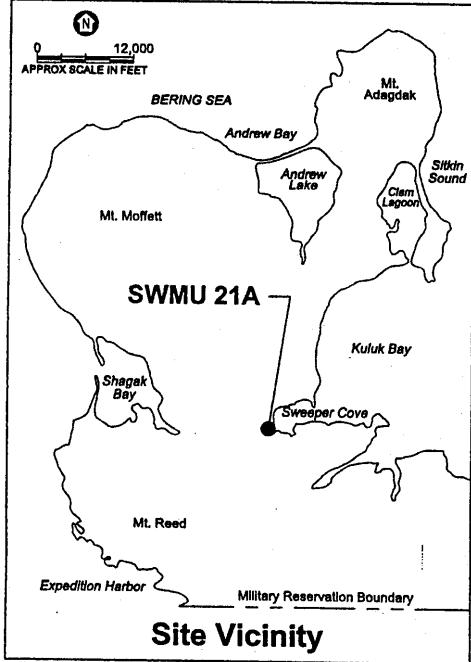

Scale as Shown

**SWMU 21A,
White Alice Upper Quarry**



Exhibit C
EQUITABLE SERVITUDE, EASEMENT,
AND RIGHT OF ENTRY LANGUAGE
Page C-40

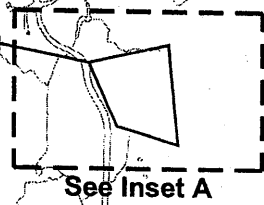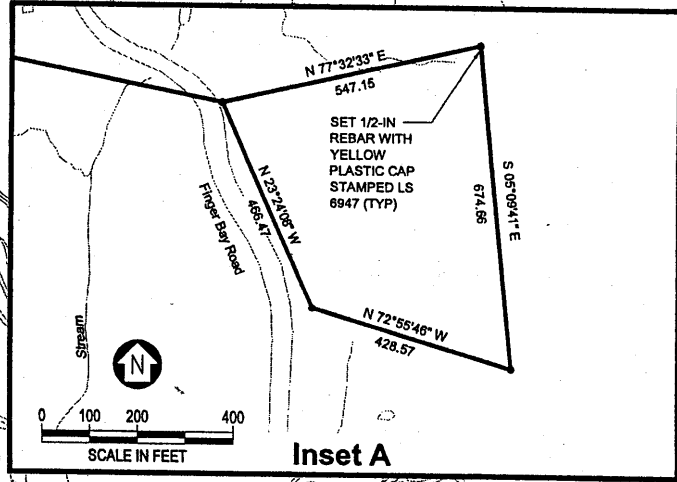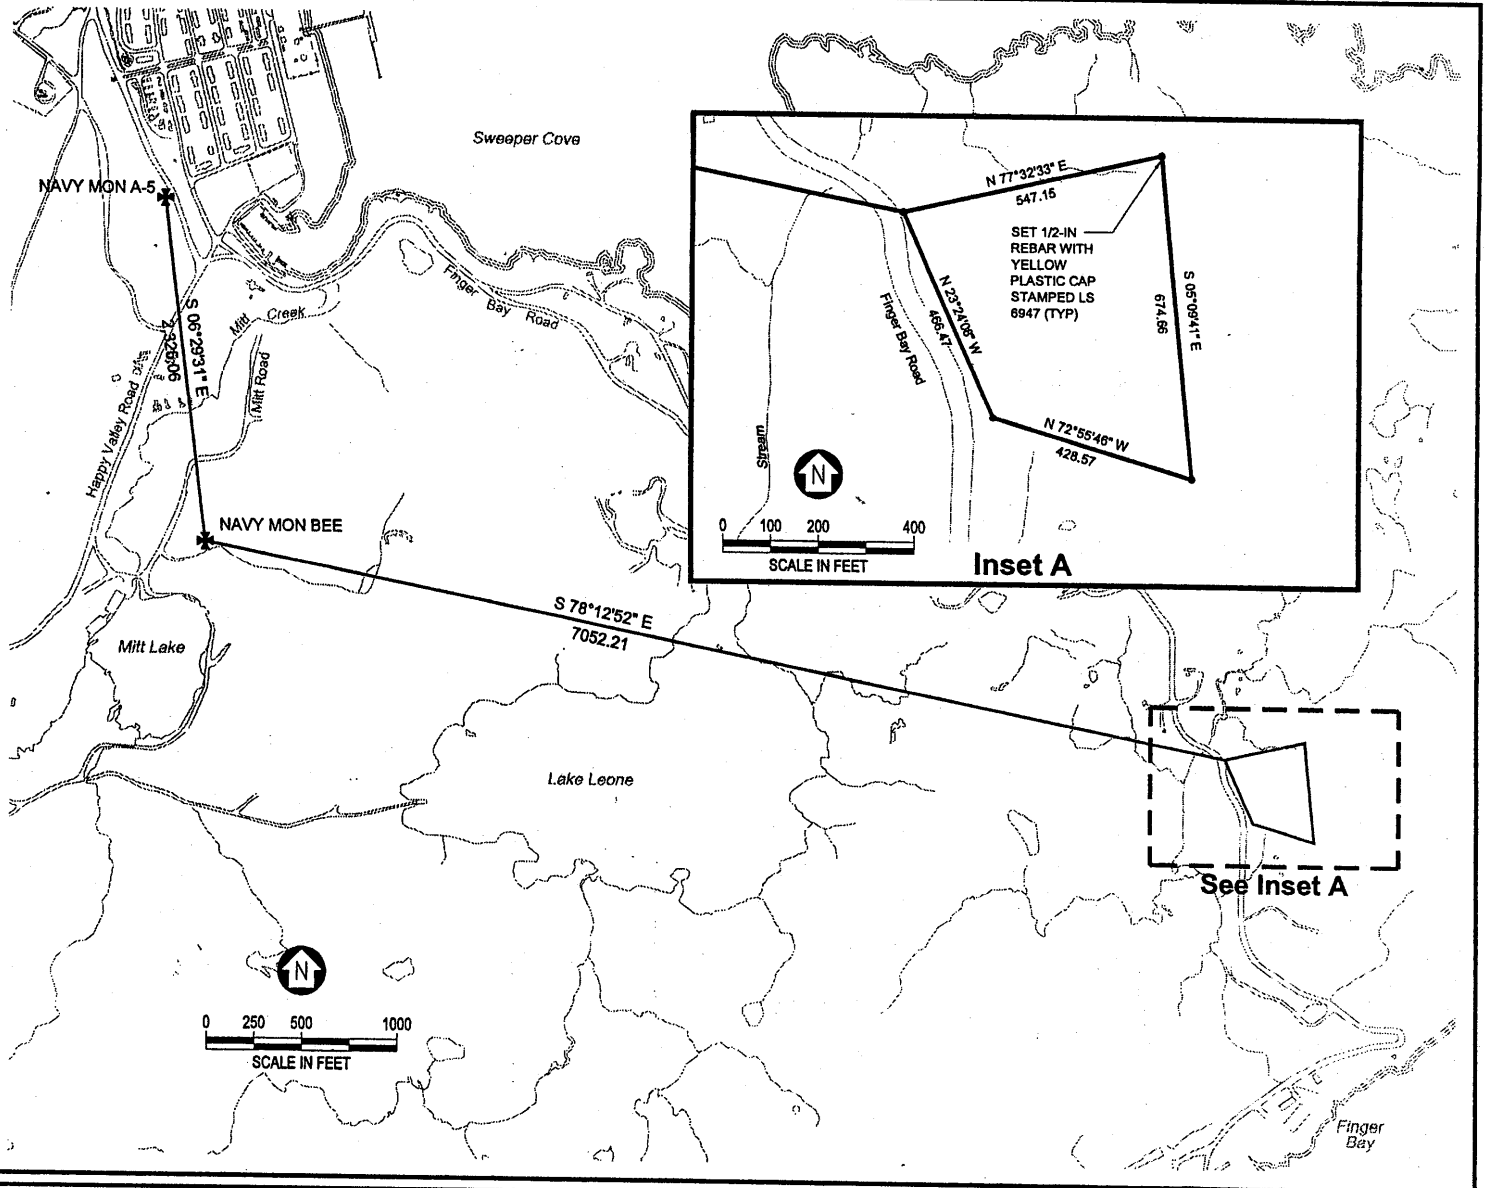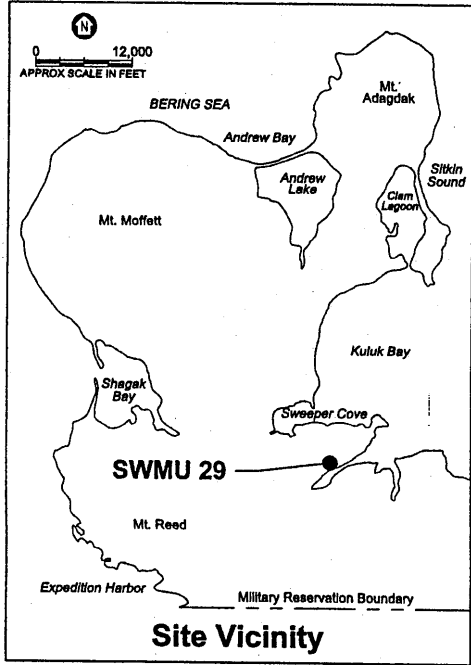

Scale as Shown

**SWMU 29,
Finger Bay Landfill**

Exhibit C
EQUITABLE SERVITUDE, EASEMENT,
AND RIGHT OF ENTRY LANGUAGE
Page C-41

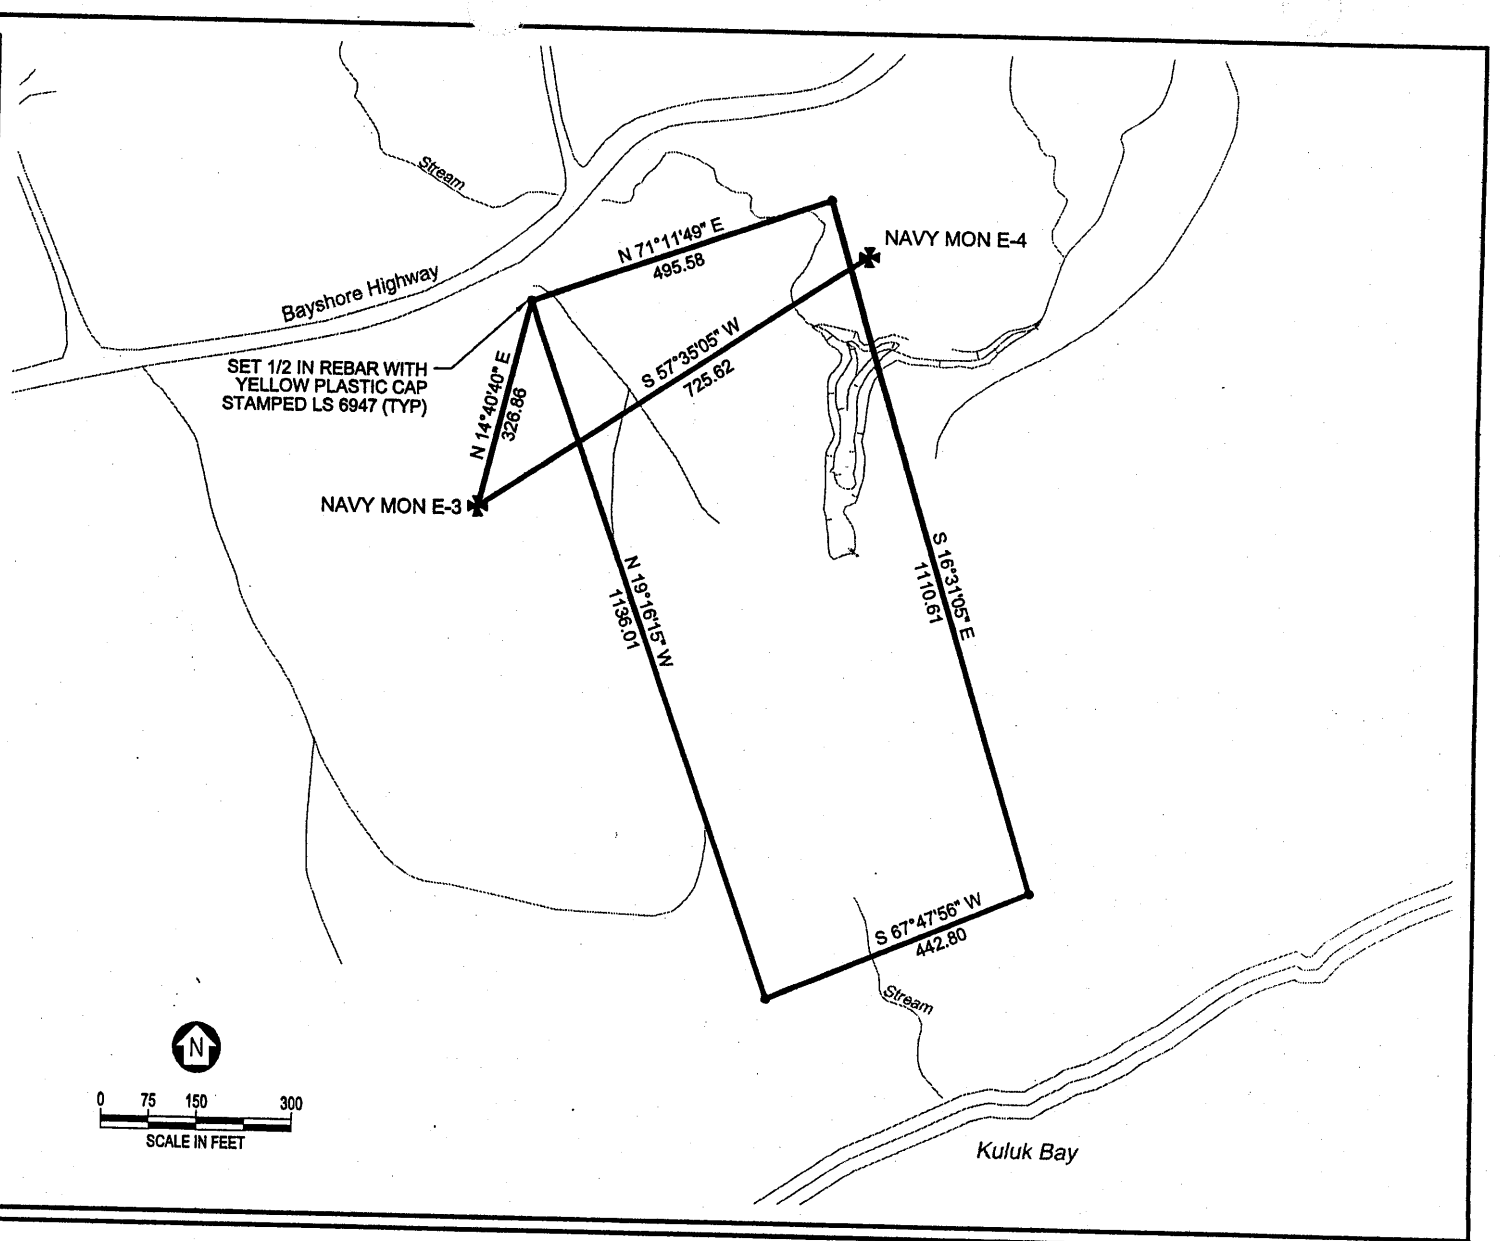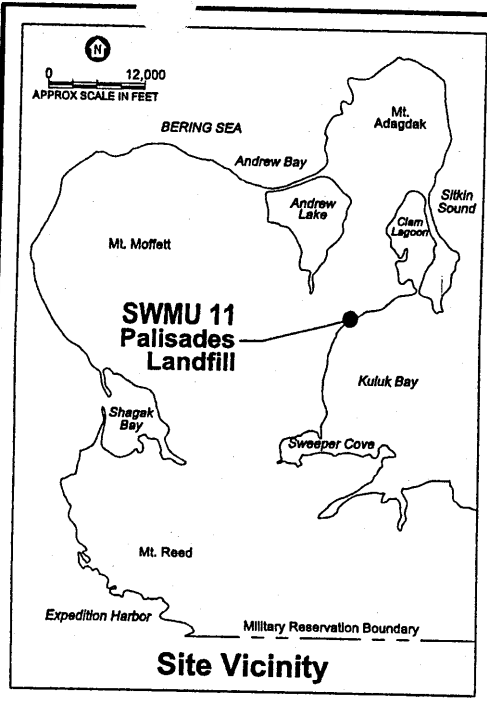

Scale as Shown

**SWMU 11,
Palisades Landfill**

Exhibit C
EQUITABLE SERVITUDE, EASEMENT,
AND RIGHT OF ENTRY LANGUAGE
Page C-42