

SWMU 11 PALISADES LANDFILL LEGAL DESCRIPTION

That portion of Adak Naval Air Station, Adak Island, Alaska, described as follows:

Commencing at U.S. Navy control point E-3 (which is a 37MM shell case stamped E-3 1944 ELEV set in the top of a 8-inch square concrete monument) which is South 57°04'36" West 725.63 feet from U.S. Navy control point E-4 (which is a 37MM shell case stamped E-4 1944 ELEV set in the top of a 8-inch square concrete monument);


Thence North 14°10'15" East 326.86 feet to the POINT OF BEGINNING;

Thence North 70°41'20" East 495.58 feet;

Thence South 17°01'34" East 1,110.61 feet;

Thence South 67°17'27" West 442.80 feet;

Thence North 19°46'44" West 1,136.01 feet to the POINT OF BEGINNING. Containing 12.08 acres more or less.

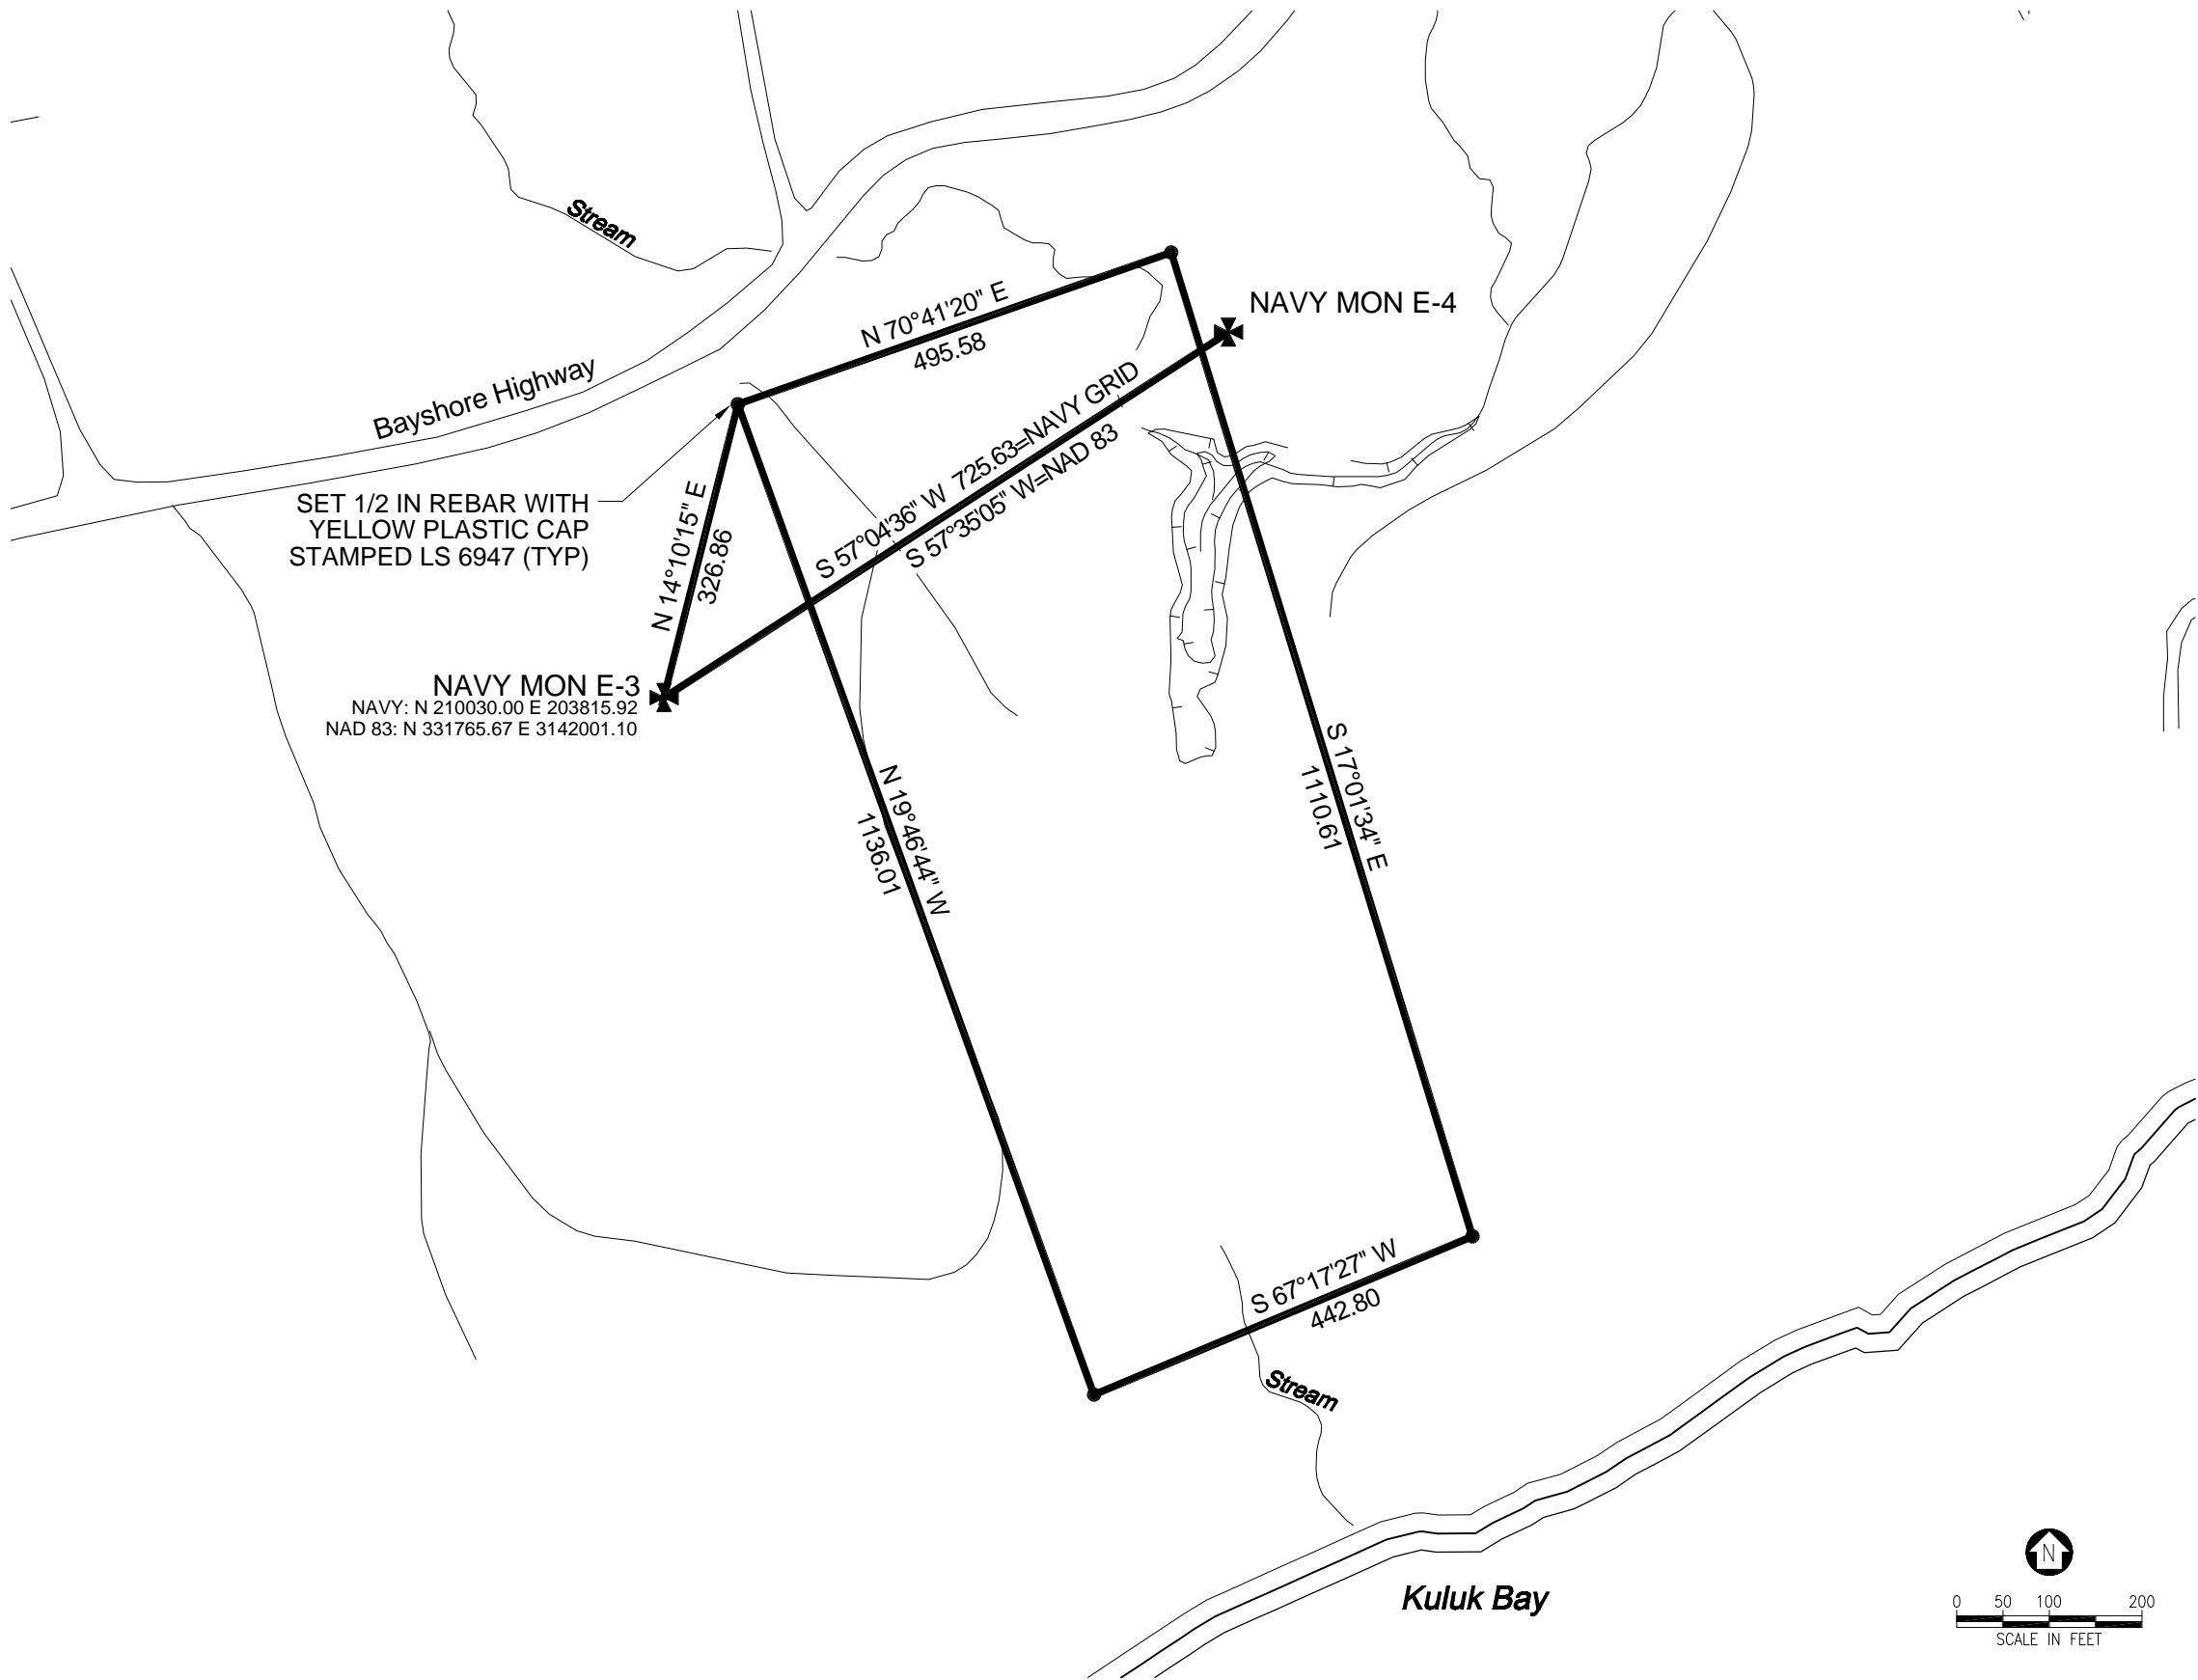

FILENAME: T:\ADAK\Cto204\Sub-Tasks\Site Surveys\SWMU 11 Palisades Landfill.dwg
 EDIT DATE: 11/14/00 AT: 12:09

<p>CLEAN COMPREHENSIVE LONG-TERM ENVIRONMENTAL ACTION NAVY</p>	<p>Adak Island, AK IC SITE SURVEY</p>	<p>Scale as Shown</p>	<p>SWMU 11, Palisades Landfill</p>
--	--	-----------------------	--